



Legend
TNRBRU2 EPL#20864 Premise Boundary June 2018


The Northern Road and Bringelly Road Upgrade Stage 2
EPL #20864 Premise Maps
Map 01 of 41

NOTE:
Prepared by: Chris Churcher
Revision: 5


METRES

0 10 20 30 M

VISUAL SCALE 1:5000 @ A3
PROJECTION: GDA 1994 MGA ZONE 56

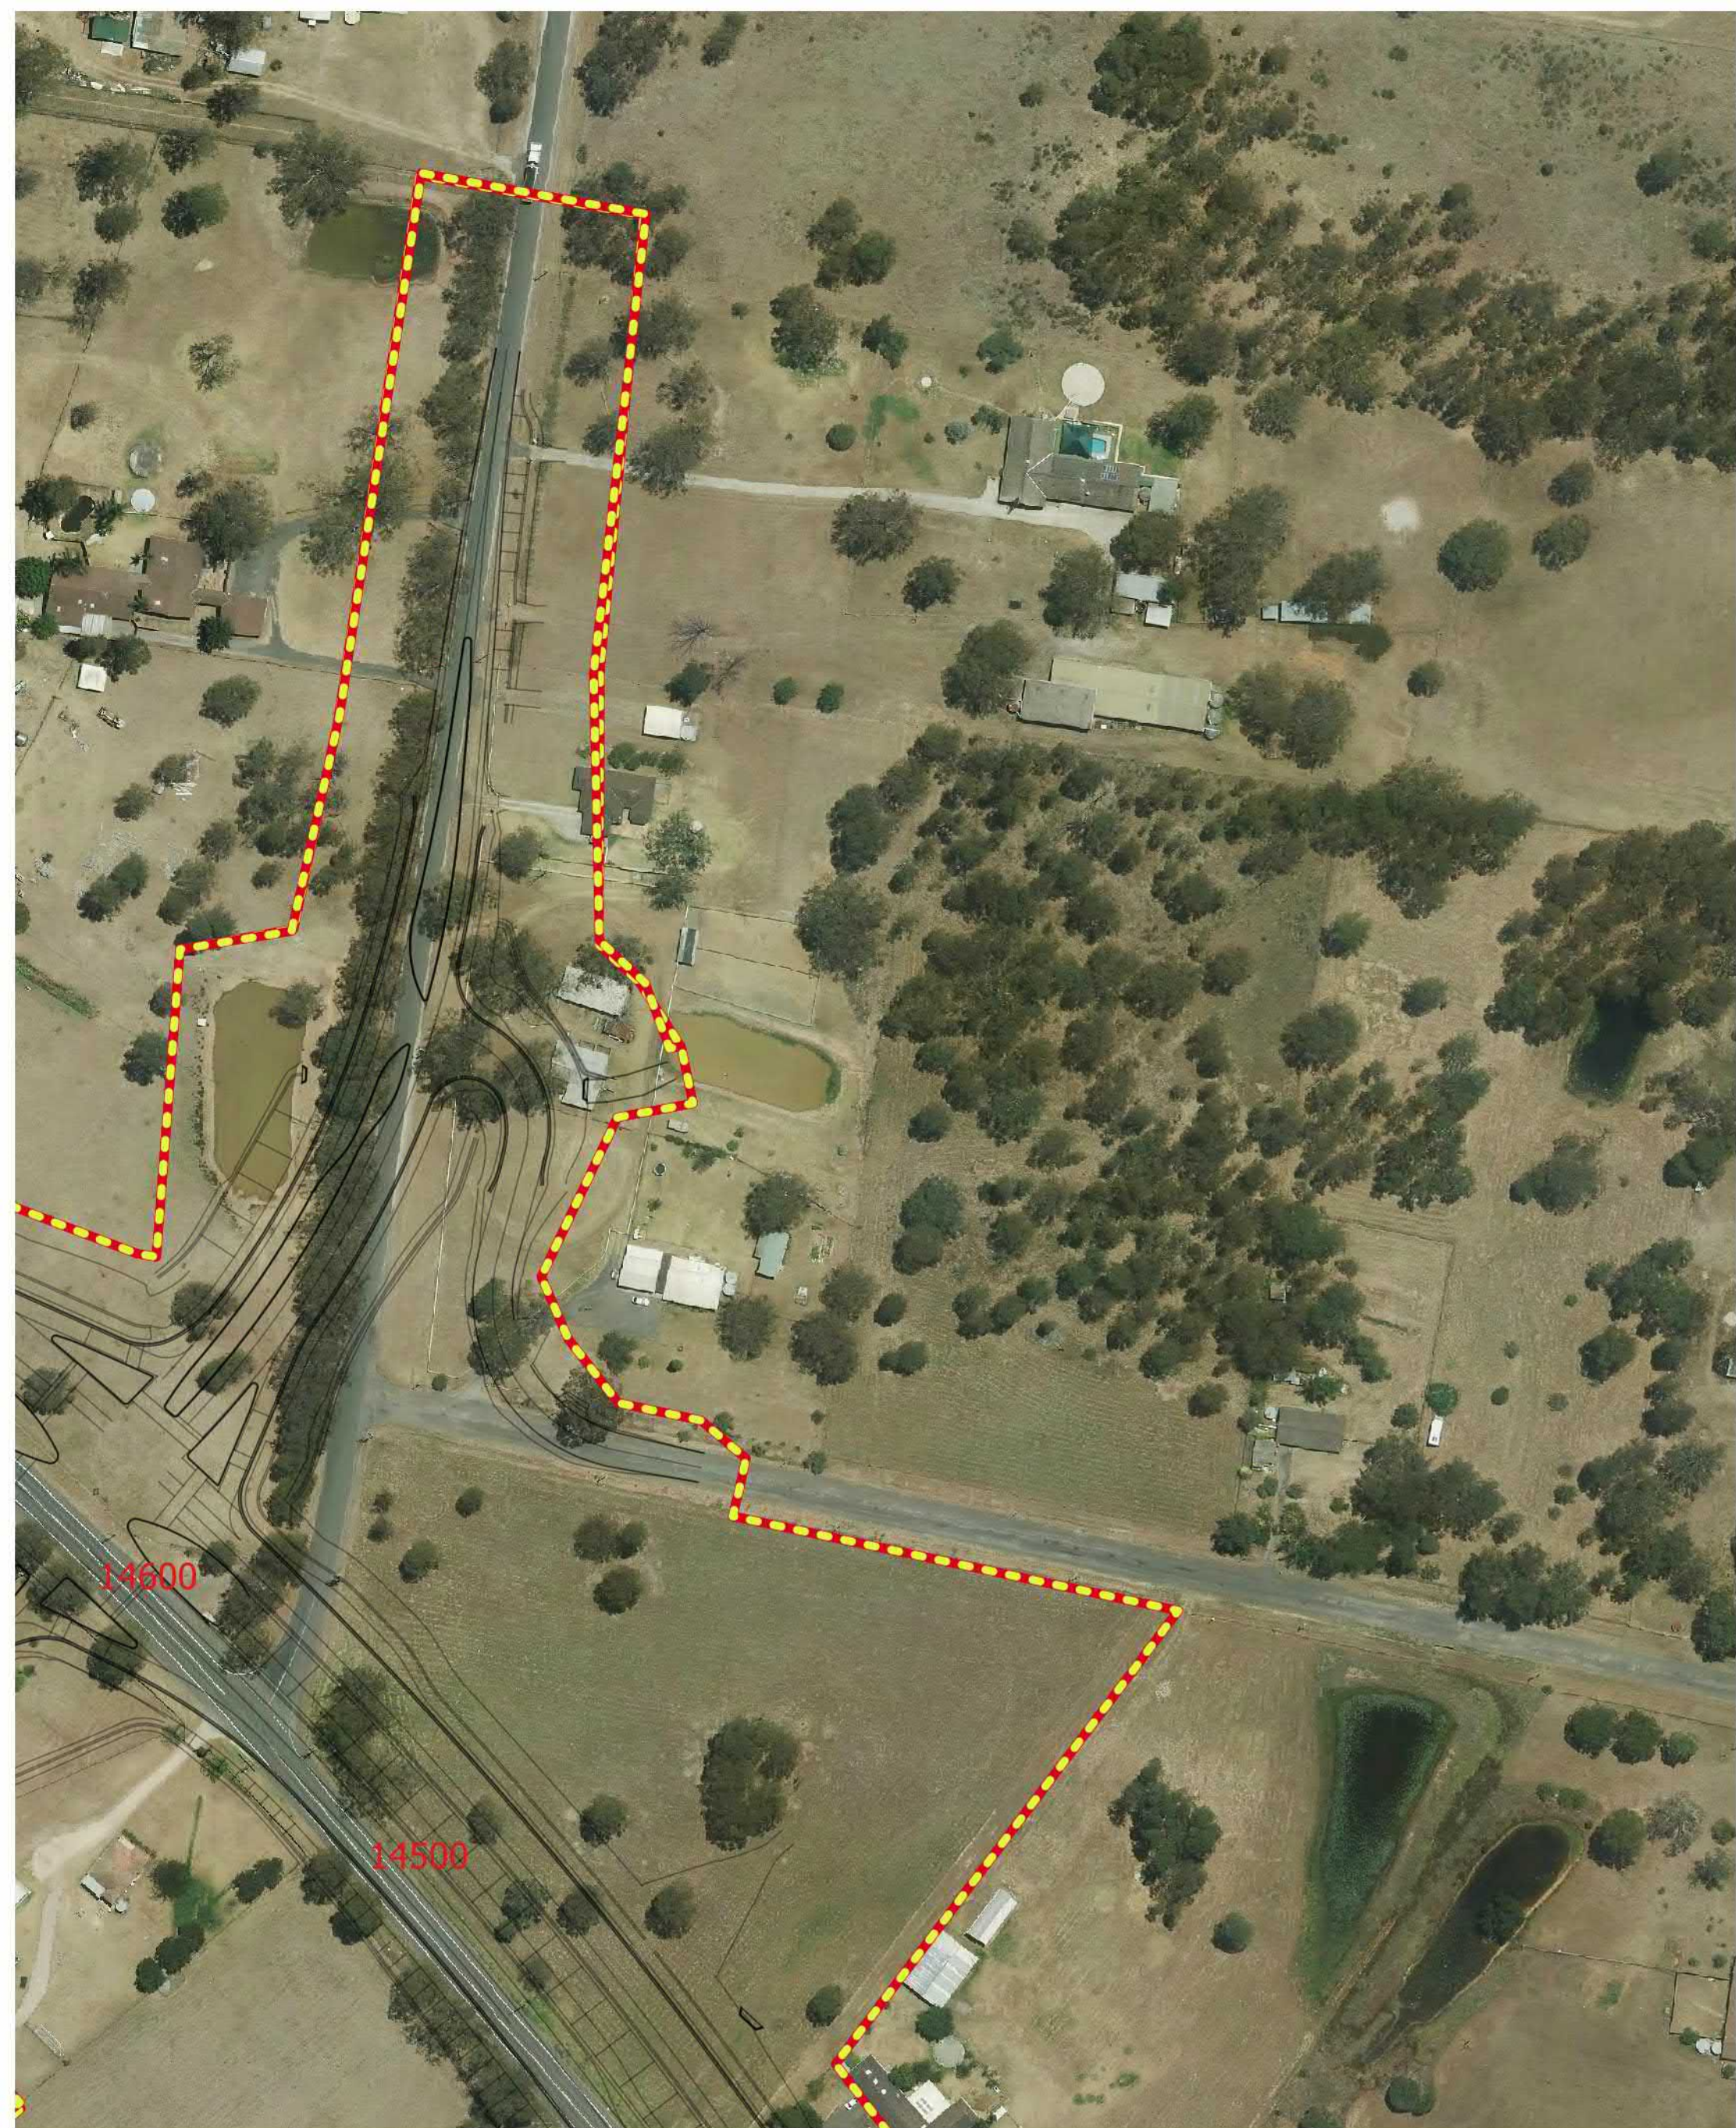

Legend

 TNRBRU2 EPL#20864 Premise Boundary June 2018

The Northern Road and Bringelly Road Upgrade Stage 2
EPL #20864 Premise Maps
Map 02 of 41

NOTE:
Prepared by: Chris Churcher
Revision: 5


METRES
0 10 20 30 M

VISUAL SCALE 1:5000 @ A3
PROJECTION: GDA 1994 MGA ZONE 56

Exported: 27/6/2018 14:32:40



Legend

 TNRBRU2 EPL#20864 Premise Boundary June 2018


The Northern Road and Bringelly Road Upgrade Stage 2
EPL #20864 Premise Maps
Map 03 of 41


NOTE:
Prepared by: Chris Churcher
Revision: 5

METRES
0 10 20 30 M

VISUAL SCALE 1:5000 @ A3
PROJECTION: GDA 1994 MGA ZONE 56

Exported: 27/6/2018 14:32:45

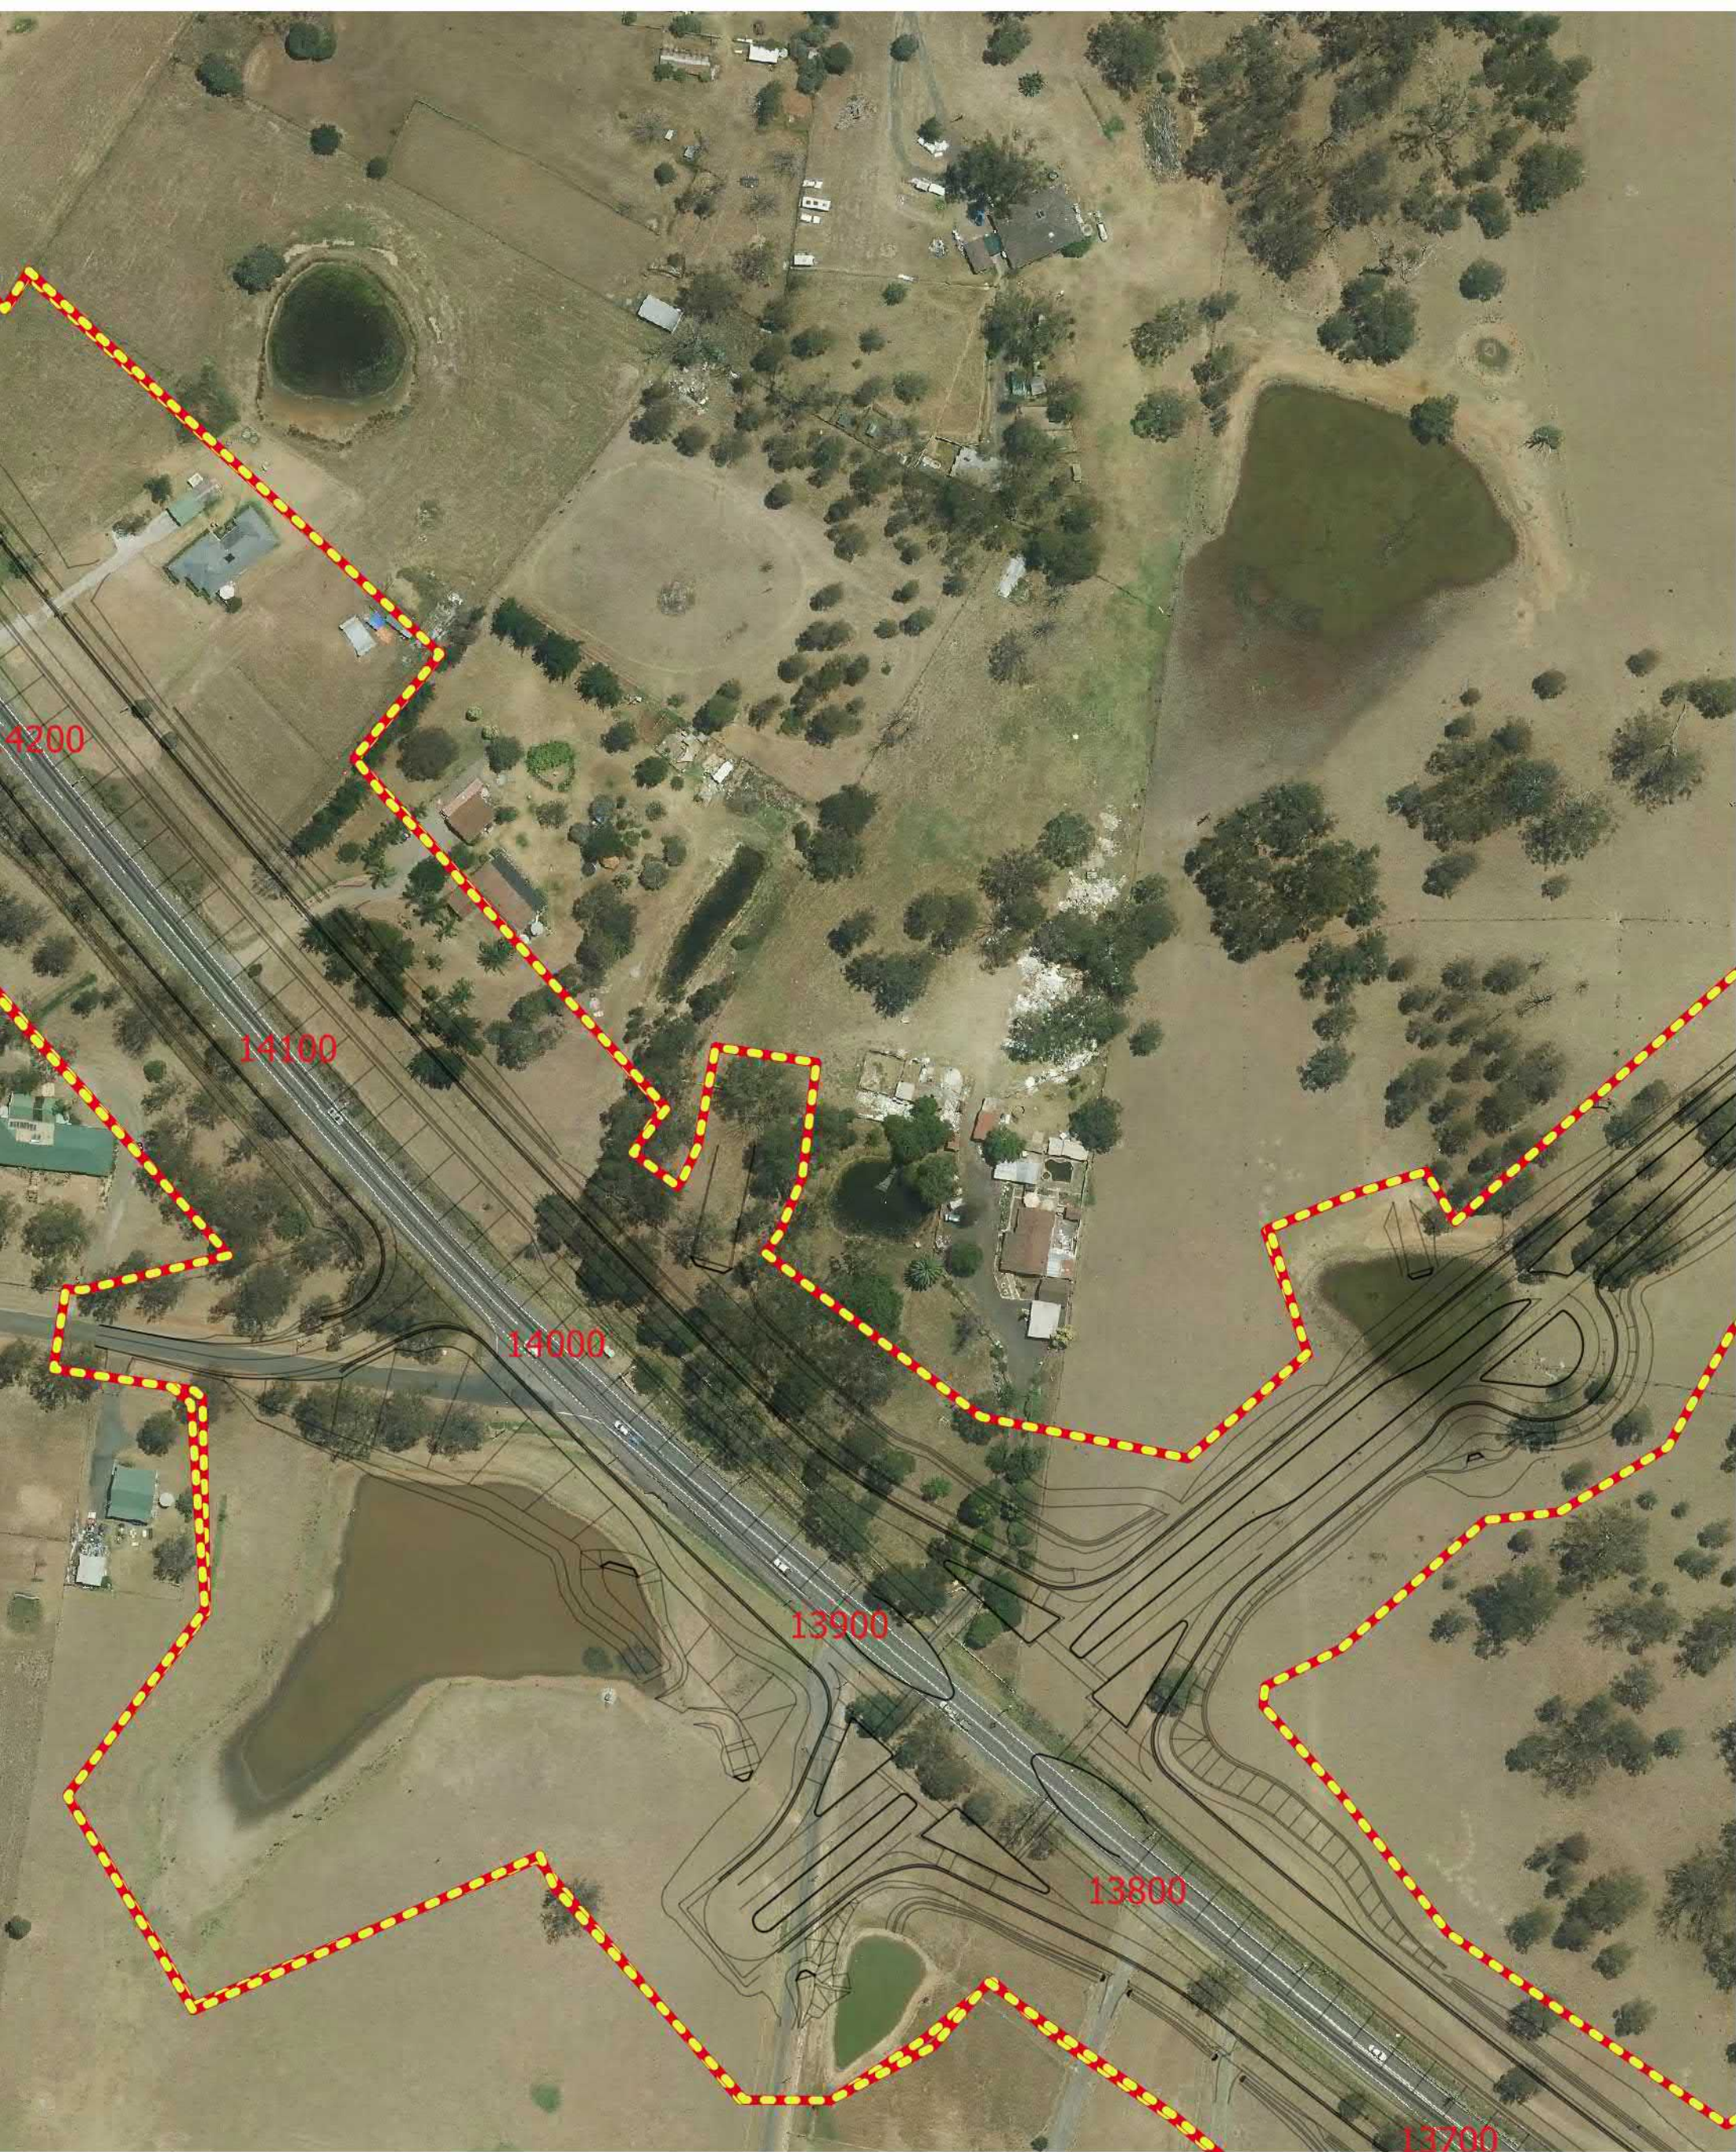

<p>Legend</p> <p> TNRBRU2 EPL#20864 Premise Boundary June 2018</p>	<p>The Northern Road and Bringelly Road Upgrade Stage 2 EPL #20864 Premise Maps Map 04 of 41</p>
<p>NOTE: Prepared by: Chris Churcher Revision: 5</p>	<p>METRES 0 10 20 30 M</p> <p>VISUAL SCALE 1:5000 @ A3 PROJECTION: GDA 1994 MGA ZONE 56</p> <p>Exported: 27/6/2018 14:32:49</p>



Legend

TNRBRU2 EPL#20864 Premise Boundary June 2018

The Northern Road and Bringelly Road Upgrade Stage 2
EPL #20864 Premise Maps
Map 05 of 41

NOTE:
Prepared by: Chris Churcher
Revision: 5

METRES
0102030 M

VISUAL SCALE 1:5000 @ A3
PROJECTION: GDA 1994 MGA ZONE 56

Exported: 27/6/2018 14:32:56



Legend

 TNRBRU2 EPL#20864 Premise Boundary June 2018

The Northern Road and Bringelly Road Upgrade Stage 2
EPL #20864 Premise Maps
Map 06 of 41

NOTE:
Prepared by: Chris Churcher
Revision: 5



VISUAL SCALE 1:5000 @ A3
PROJECTION: GDA 1994 MGA ZONE 56



Legend

 TNRBRU2 EPL#20864 Premise Boundary June 2018

The Northern Road and Bringelly Road Upgrade Stage 2

EPL #20864 Premise Maps

Map 07 of 41

NOTE:

Prepared by: Chris Churcher

Revision: 5

METRES

0

10

20

30 M


VISUAL SCALE 1:5000 @ A3

PROJECTION: GDA 1994 MGA ZONE 56

Exported: 27/6/2018 14:33:6



Legend

 TNRBRU2 EPL#20864 Premise Boundary June 2018

The Northern Road and Bringelly Road Upgrade Stage 2
EPL #20864 Premise Maps
Map 08 of 41

NOTE:
Prepared by: Chris Churcher
Revision: 5



VISUAL SCALE 1:5000 @ A3
PROJECTION: GDA 1994 MGA ZONE 56



Legend

 TNRBRU2 EPL#20864 Premise Boundary June 2018


The Northern Road and Bringelly Road Upgrade Stage 2
EPL #20864 Premise Maps
Map 09 of 41

NOTE:
Prepared by: Chris Churcher
Revision: 5

METRES
0 10 20 30 M

VISUAL SCALE 1:5000 @ A3
PROJECTION: GDA 1994 MGA ZONE 56

Exported: 27/6/2018 14:33:16

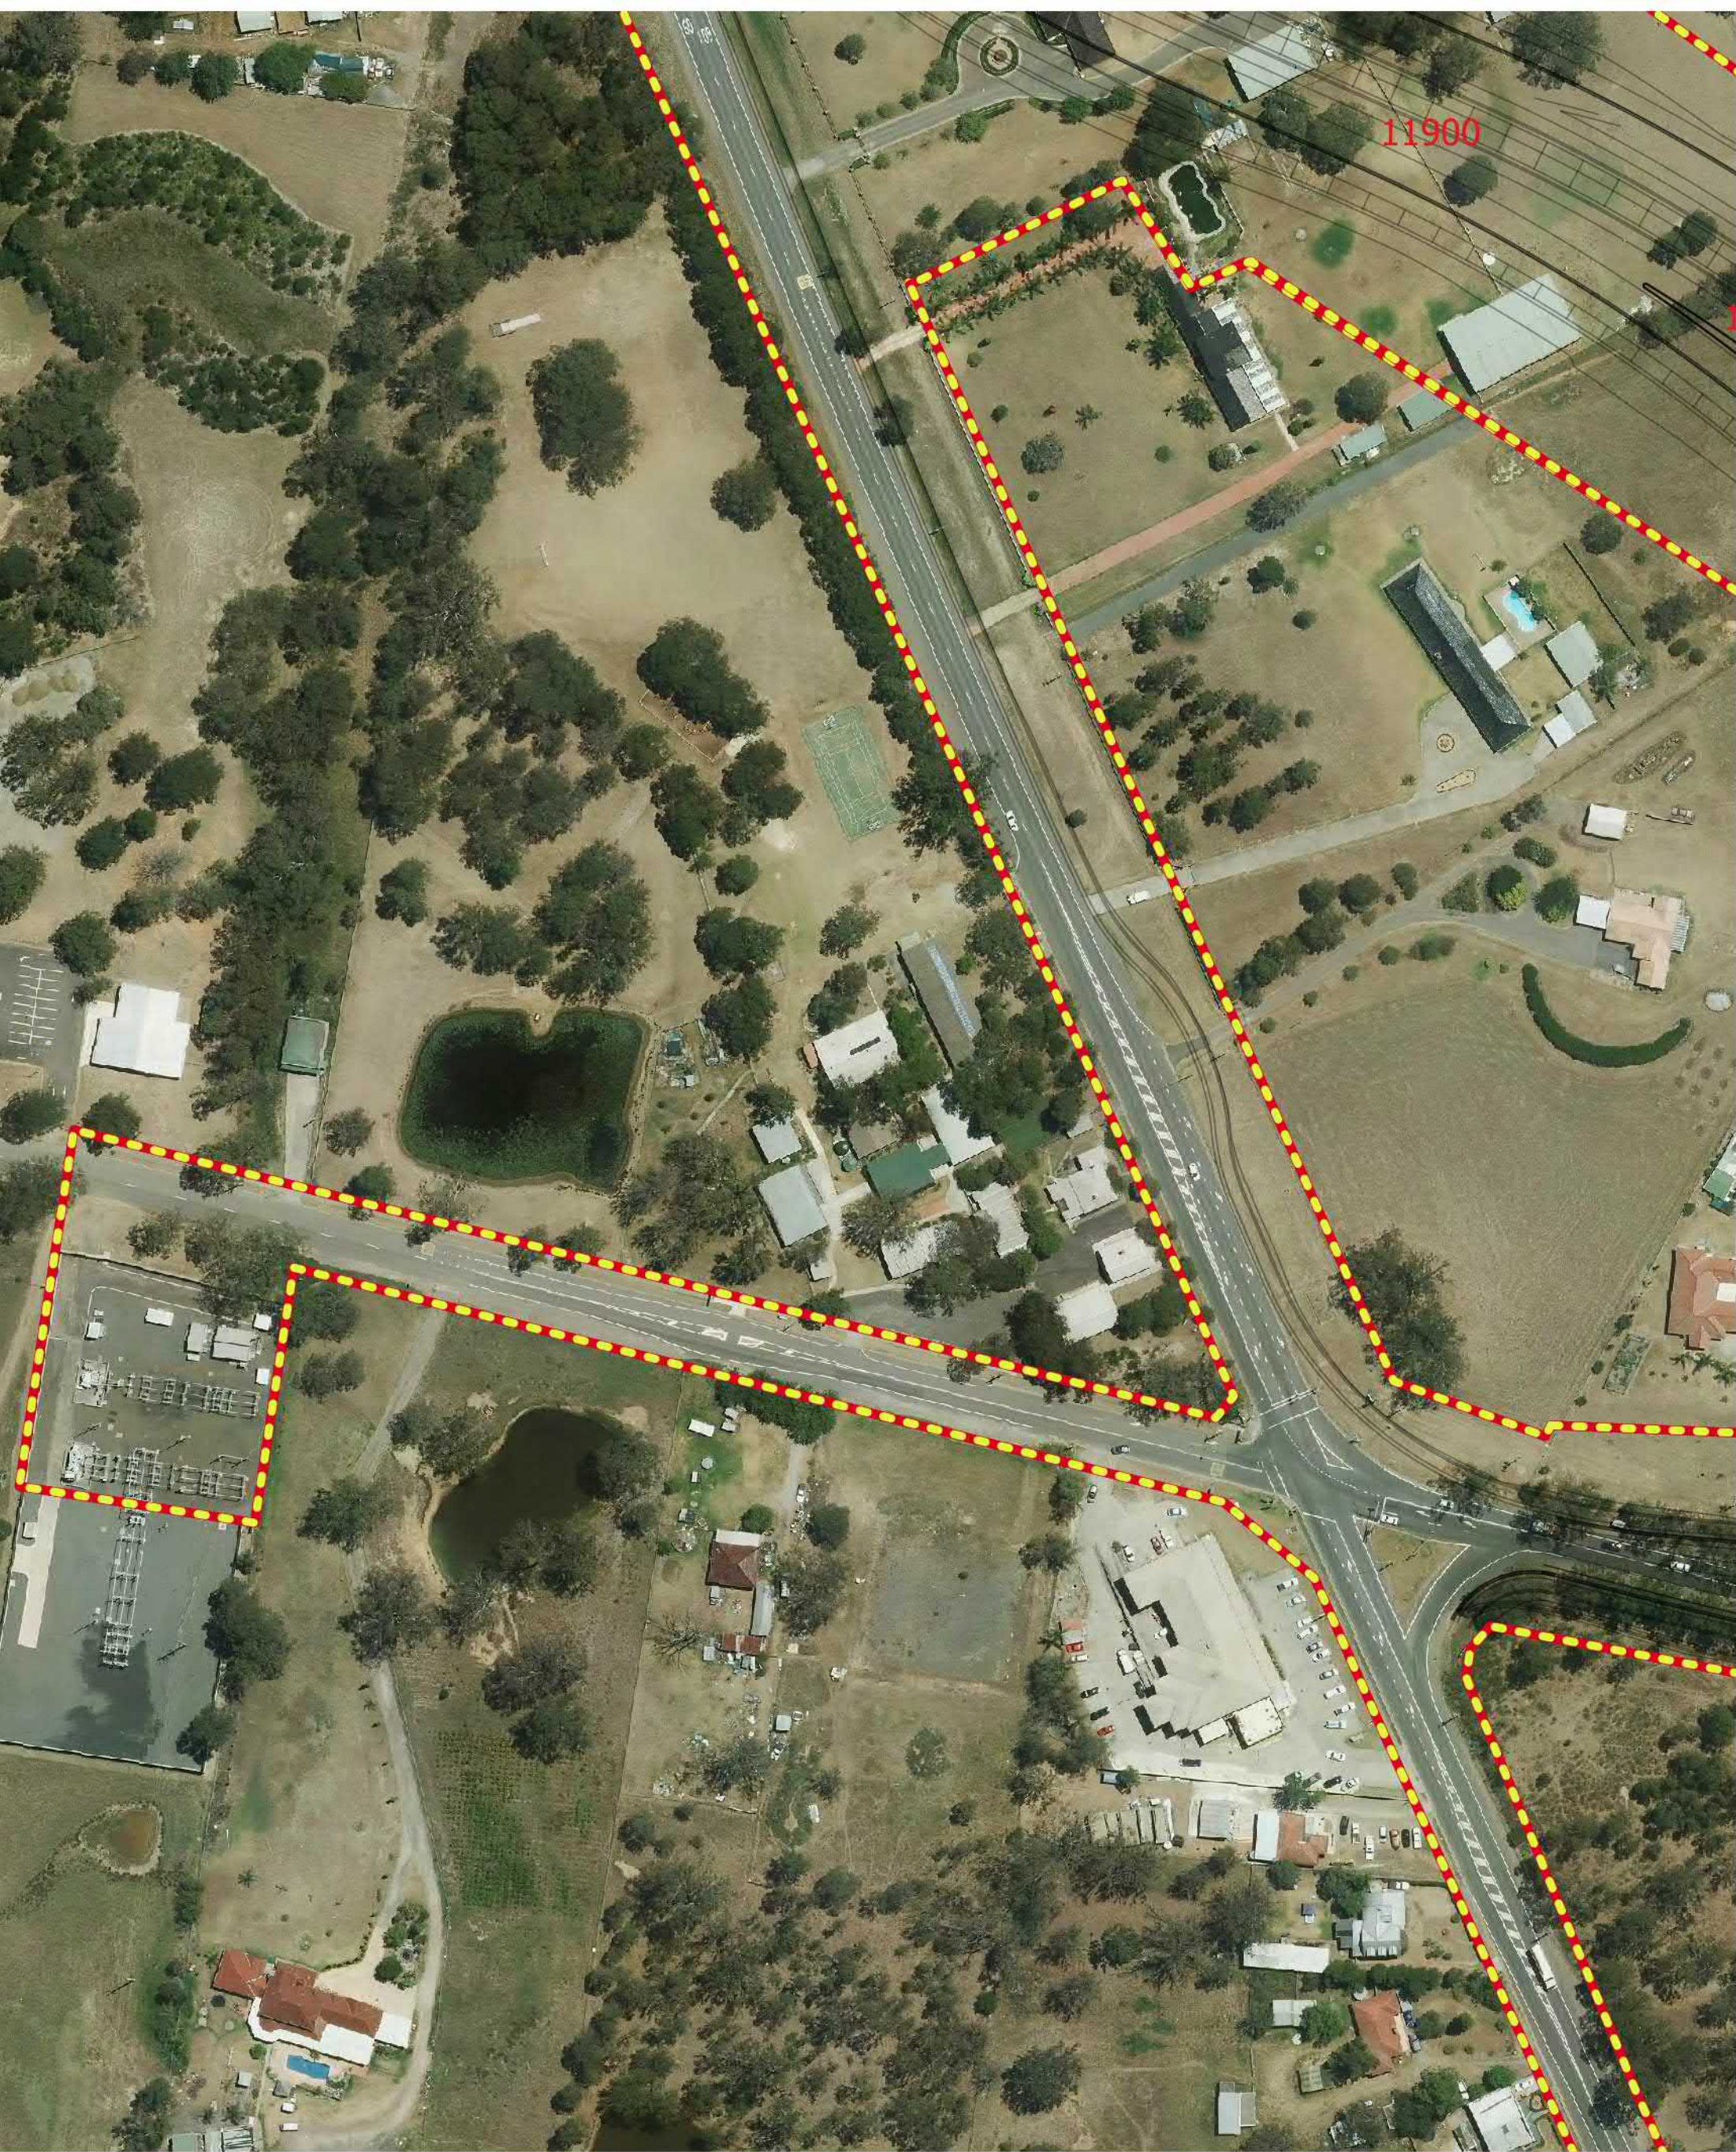

Legend

TNRBRU2 EPL#20864 Premise Boundary June 2018

The Northern Road and Bringelly Road Upgrade Stage 2

EPL #20864 Premise Maps

Map 10 of 41

NOTE:

Prepared by: Chris Churcher

Revision: 5

METRES

0

10


20

30 M

VISUAL SCALE 1:5000 @ A3

PROJECTION: GDA 1994 MGA ZONE 56

Exported: 27/6/2018 14:33:21

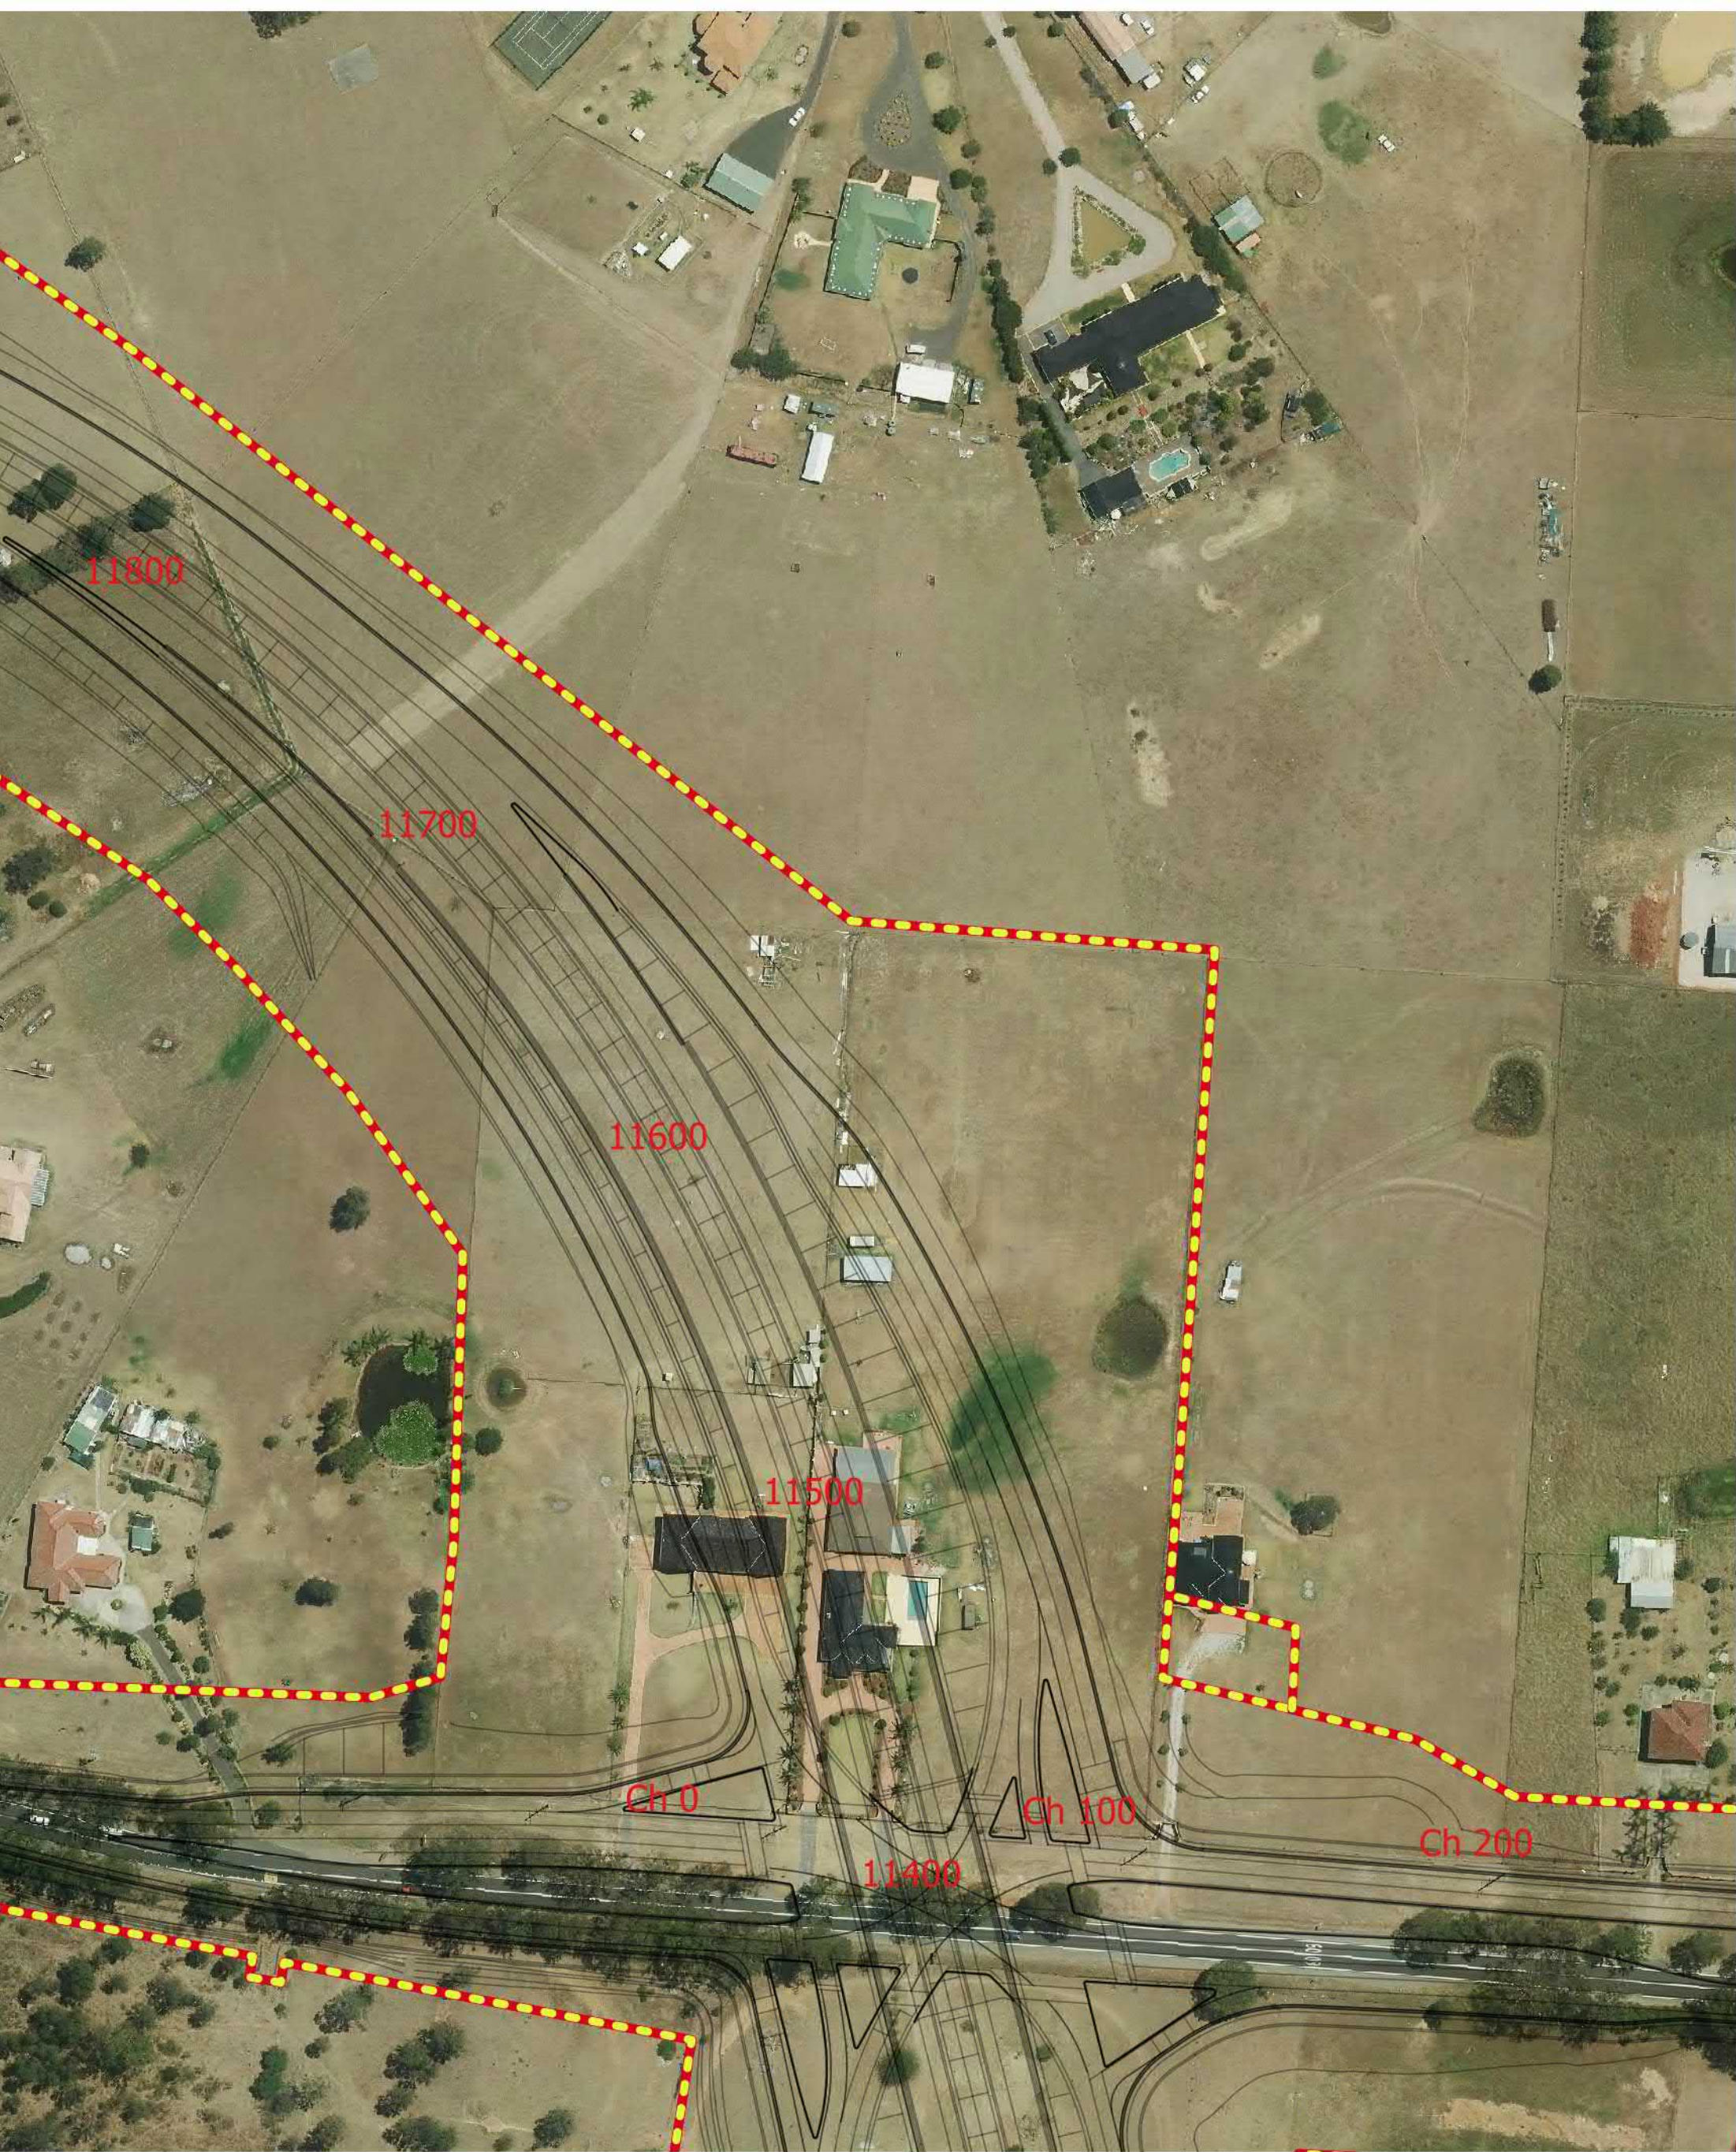

Legend

 TNRBRU2 EPL#20864 Premise Boundary June 2018

The Northern Road and Bringelly Road Upgrade Stage 2
EPL #20864 Premise Maps
Map 11 of 41

NOTE:
Prepared by: Chris Churcher
Revision: 5


METRES
0102030 M

VISUAL SCALE 1:5000 @ A3
PROJECTION: GDA 1994 MGA ZONE 56

Exported: 27/6/2018 14:33:25




Legend


 TNRBRU2 EPL#20864 Premise Boundary June 2018

The Northern Road and Bringelly Road Upgrade Stage 2
EPL #20864 Premise Maps
Map 12 of 41

NOTE:
Prepared by: Chris Churcher
Revision: 5

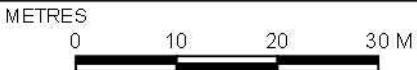

VISUAL SCALE 1:5000 @ A3
PROJECTION: GDA 1994 MGA ZONE 56

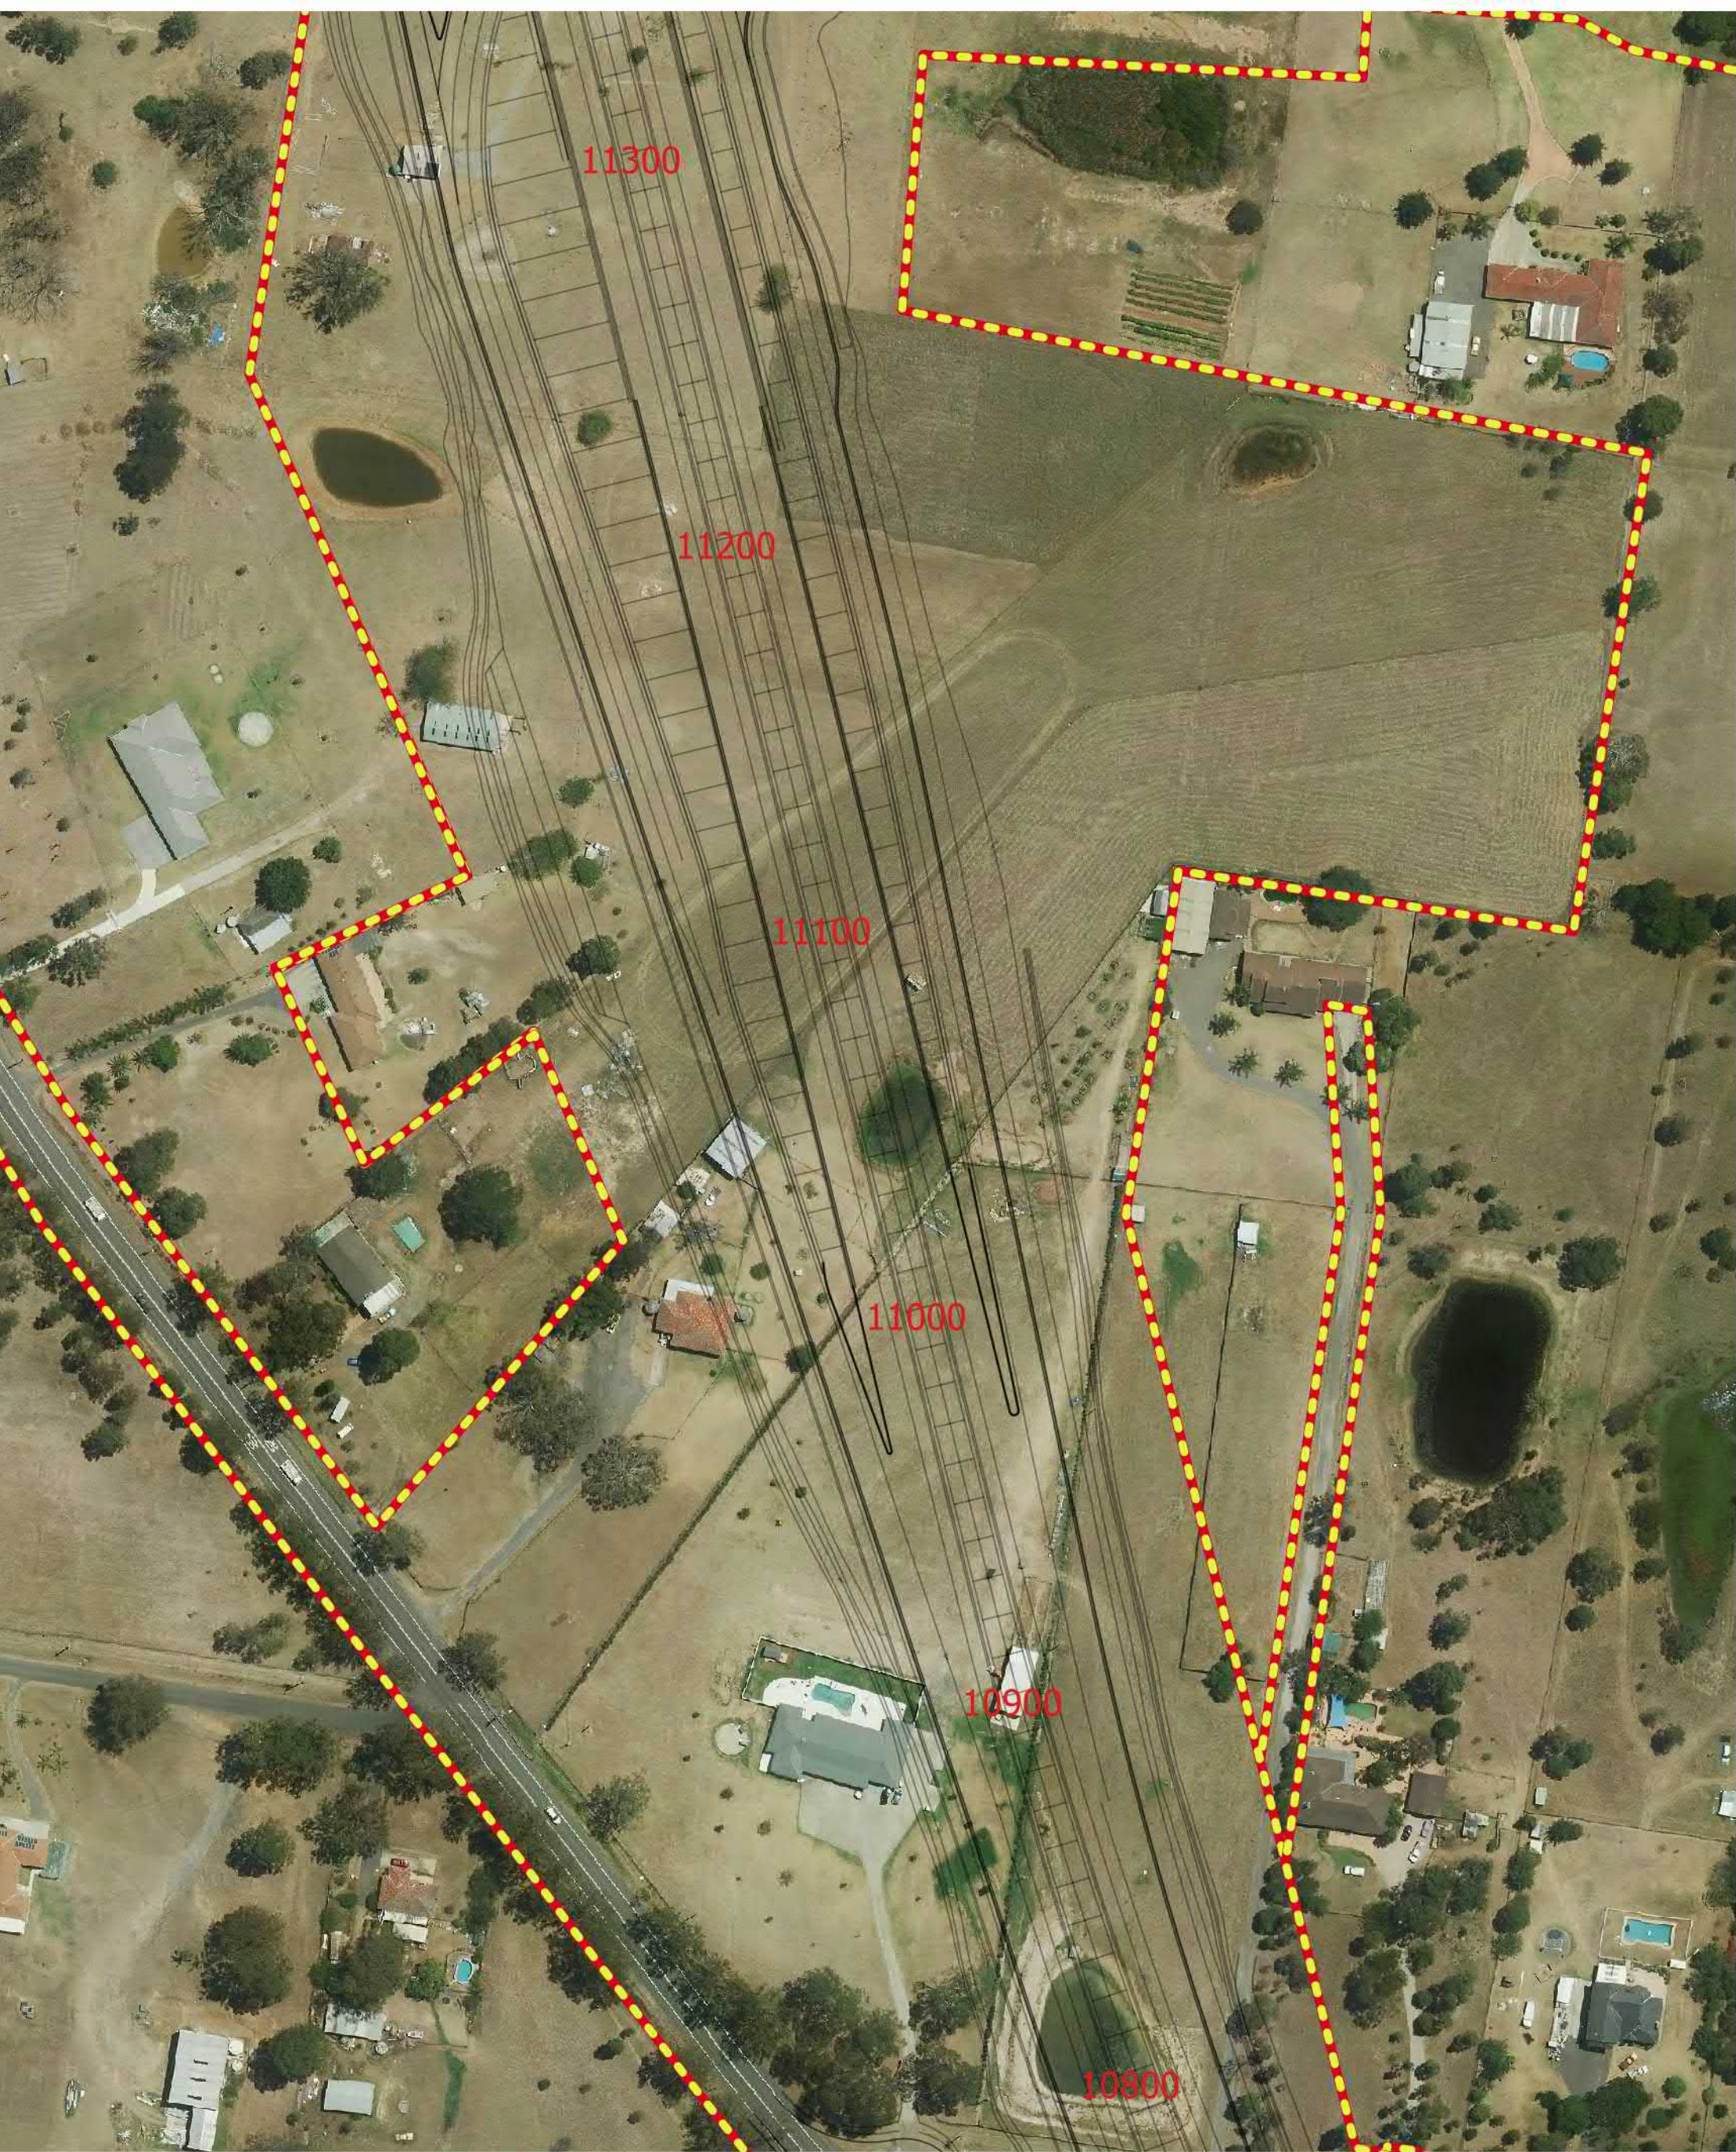

Legend

TNRBRU2 EPL#20864 Premise Boundary June 2018


The Northern Road and Bringelly Road Upgrade Stage 2
EPL #20864 Premise Maps
Map 13 of 41


NOTE:
Prepared by: Chris Churcher
Revision: 5

METRES
0102030 M

VISUAL SCALE 1:5000 @ A3
PROJECTION: GDA 1994 MGA ZONE 56

Exported: 27/6/2018 14:33:35

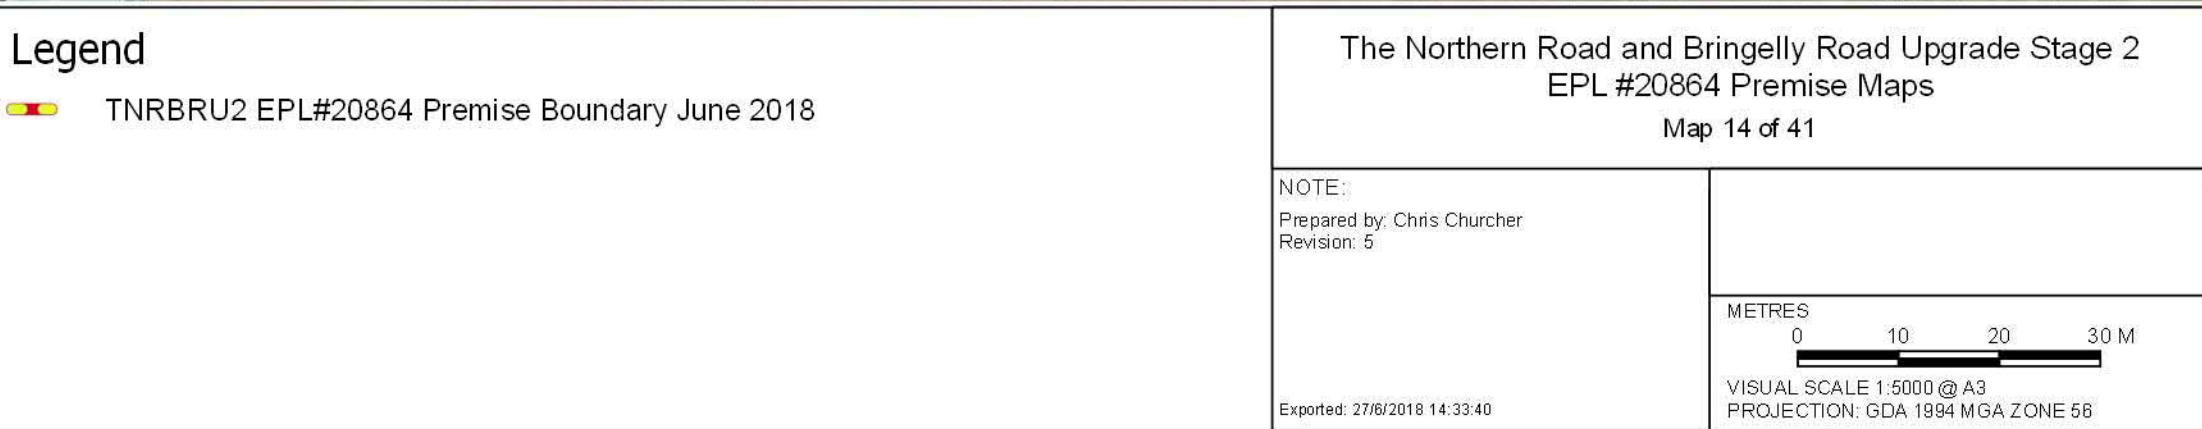

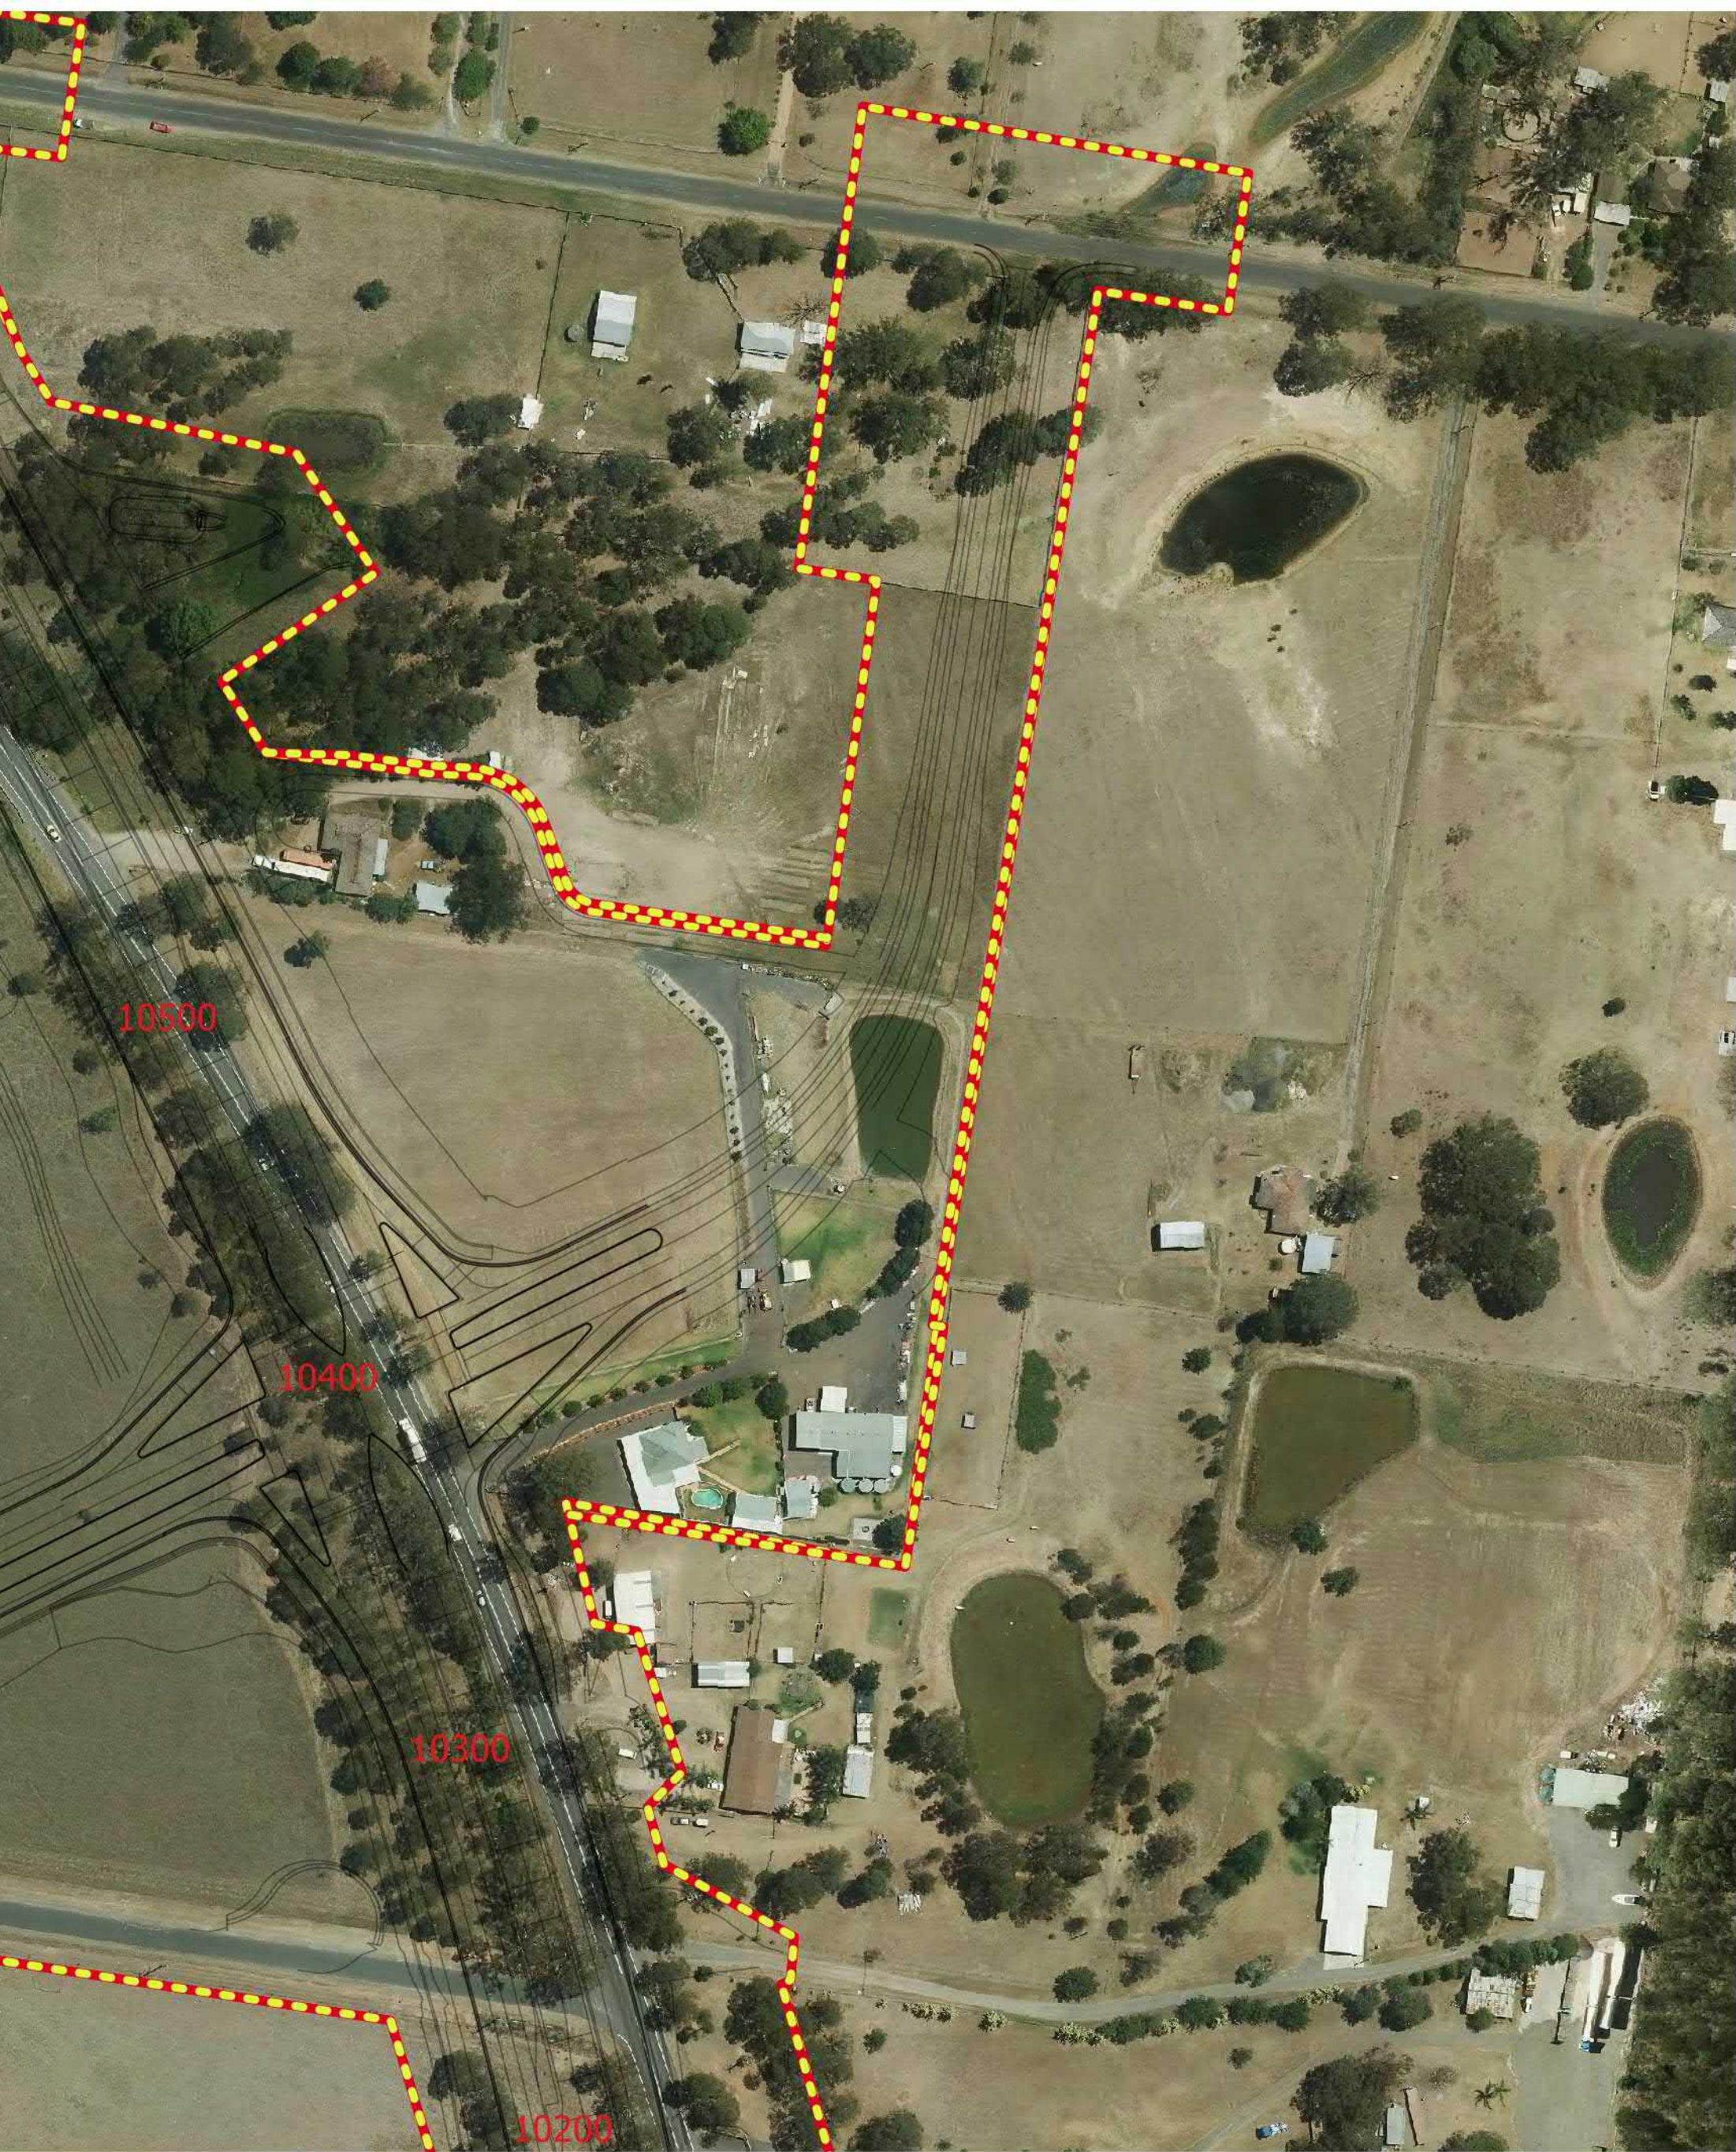

Legend

TNRBRU2 EPL#20864 Premise Boundary June 2018

The Northern Road and Bringelly Road Upgrade Stage 2
EPL #20864 Premise Maps
Map 15 of 41

NOTE:
Prepared by: Chris Churcher
Revision: 5


METRES
0102030 M

VISUAL SCALE 1:5000 @ A3
PROJECTION: GDA 1994 MGA ZONE 56

Exported: 27/6/2018 14:33:45



Legend

 TNRBRU2 EPL#20864 Premise Boundary June 2018

The Northern Road and Bringelly Road Upgrade Stage 2
EPL #20864 Premise Maps
Map 16 of 41

NOTE:
Prepared by: Chris Churcher
Revision: 5

METRES
0 10 20 30 M

VISUAL SCALE 1:5000 @ A3
PROJECTION: GDA 1994 MGA ZONE 56

Exported: 27/6/2018 14:33:50



Legend

 TNRBRU2 EPL#20864 Premise Boundary June 2018


The Northern Road and Bringelly Road Upgrade Stage 2
EPL #20864 Premise Maps
Map 17 of 41

NOTE:
Prepared by: Chris Churcher
Revision: 5


METRES
0102030 M

VISUAL SCALE 1:5000 @ A3
PROJECTION: GDA 1994 MGA ZONE 56

Exported: 27/6/2018 14:33:56

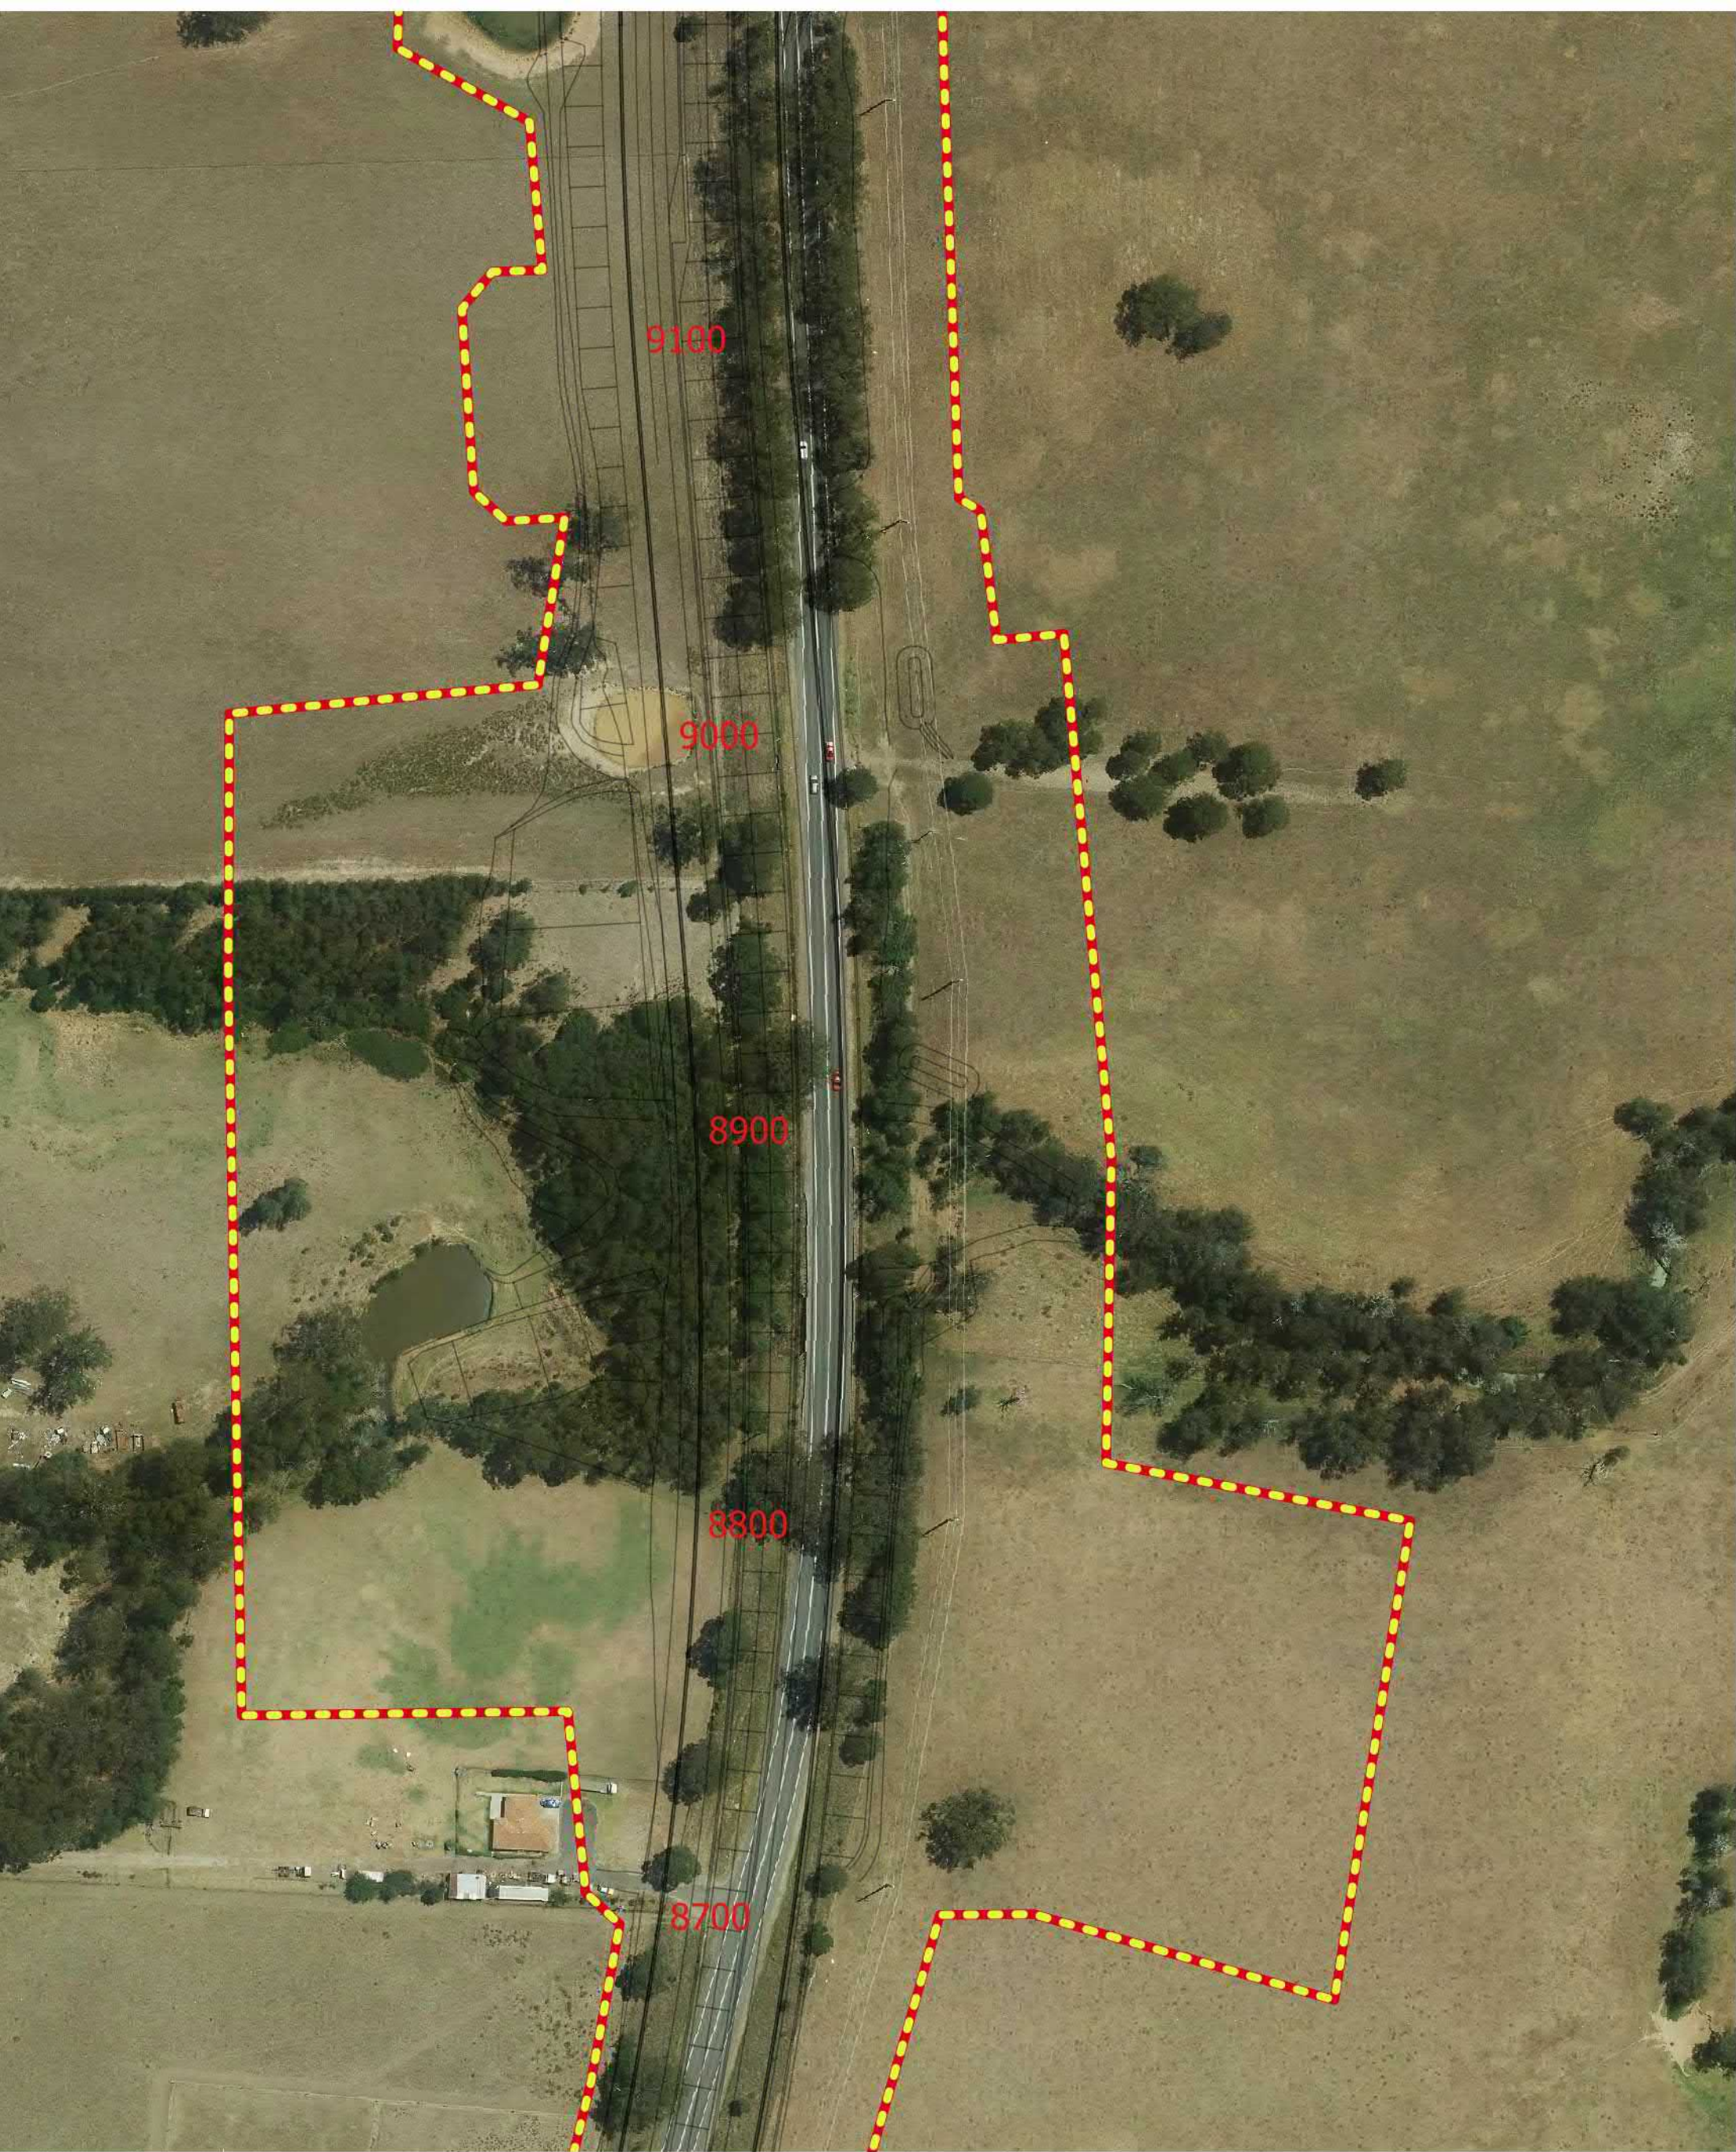

Legend

 TNRBRU2 EPL#20864 Premise Boundary June 2018

The Northern Road and Bringelly Road Upgrade Stage 2 EPL #20864 Premise Maps

Map 18 of 41

NOTE:

Prepared by: Chris Churcher

Revision: 5

METRES

0 10 20 30 M

VISUAL SCALE 1:5000 @ A3

PROJECTION: GDA 1994 MGA ZONE 56

Exported: 27/6/2018 14:34:3



Legend

TNRBRU2 EPL#20864 Premise Boundary June 2018


The Northern Road and Bringelly Road Upgrade Stage 2
EPL #20864 Premise Maps
Map 19 of 41


NOTE:
Prepared by: Chris Churcher
Revision: 5

METRES
0102030 M


VISUAL SCALE 1:5000 @ A3
PROJECTION: GDA 1994 MGA ZONE 56

Exported: 27/6/2018 14:34:8

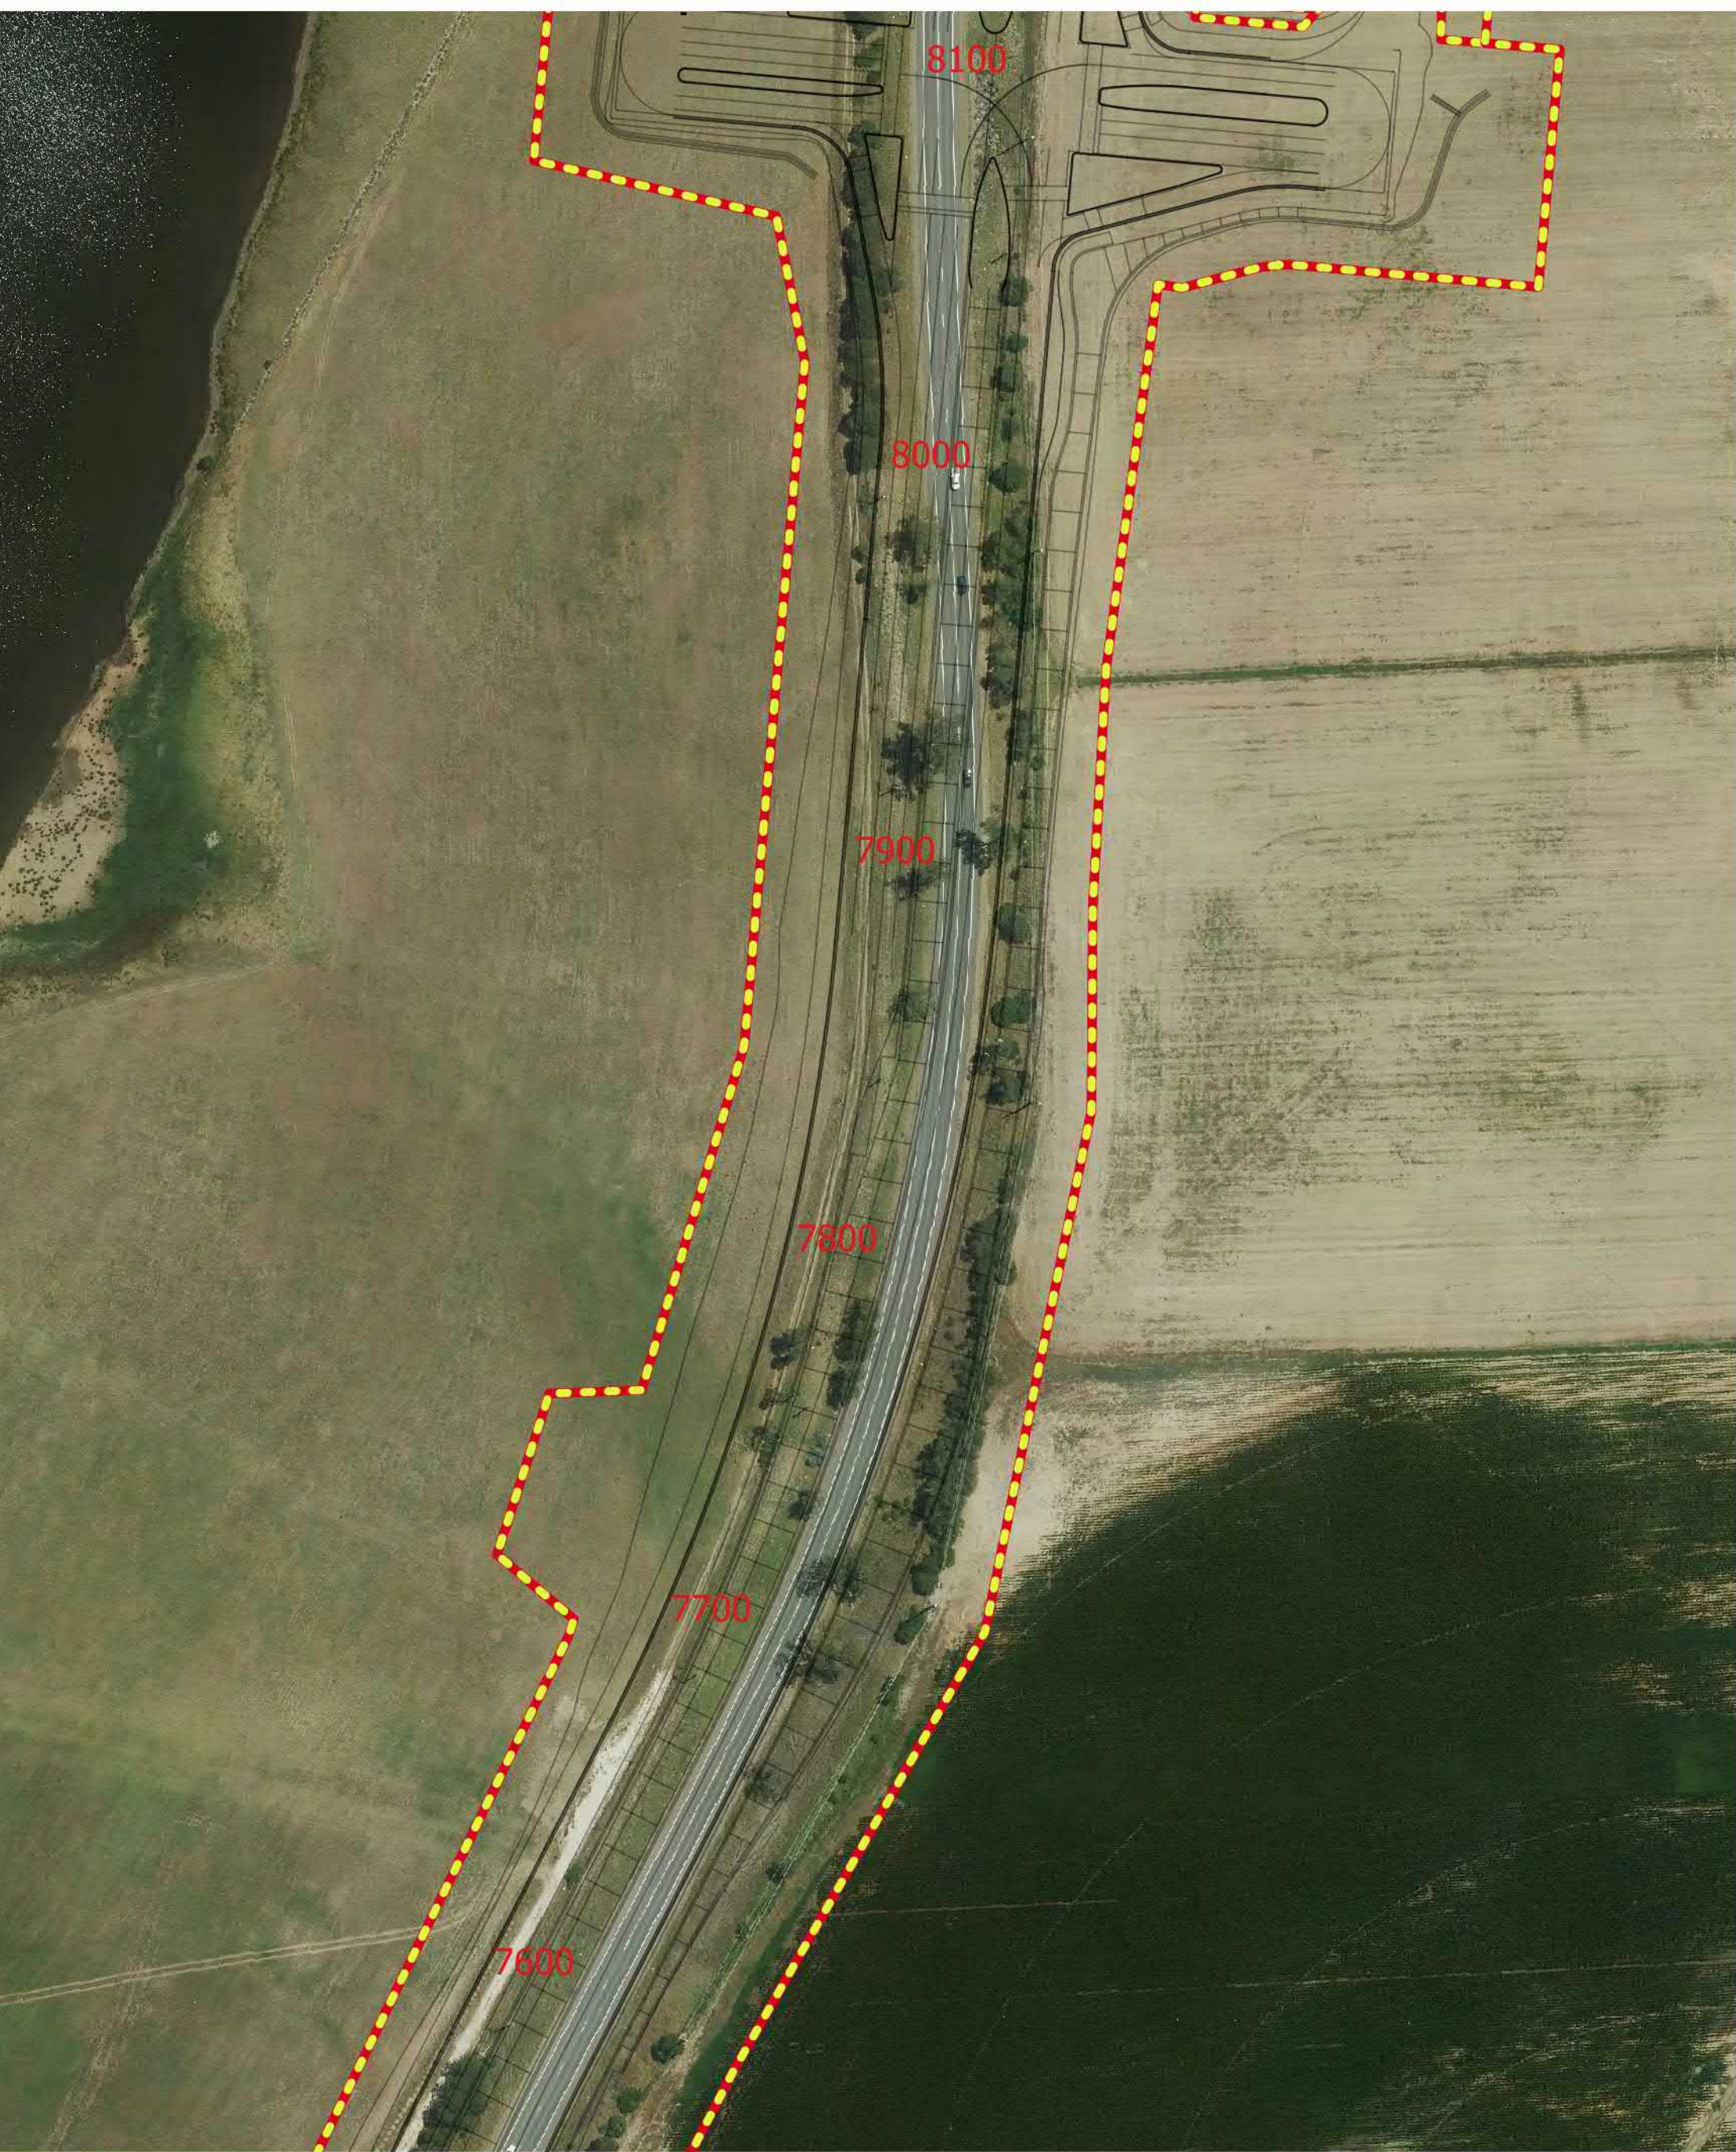


<p>Legend</p> <p> TNRBRU2 EPL#20864 Premise Boundary June 2018</p>	<p>The Northern Road and Bringelly Road Upgrade Stage 2 EPL #20864 Premise Maps Map 20 of 41</p> <p>NOTE: Prepared by: Chris Churcher Revision: 5</p> <p>Exported: 27/6/2018 14:34:13</p> <div data-bbox="1617 2819 2079 2953"><p>METRES 0 10 20 30 M</p><p>VISUAL SCALE 1:5000 @ A3 PROJECTION: GDA 1994 MGA ZONE 56</p></div>
--	---



<p>Legend</p> <p> TNRBRU2 EPL#20864 Premise Boundary June 2018</p>	<p>The Northern Road and Bringelly Road Upgrade Stage 2 EPL #20864 Premise Maps Map 21 of 41</p>
<p>NOTE: Prepared by: Chris Churcher Revision: 5</p>	<p>METRES 0 10 20 30 M</p> <p>VISUAL SCALE 1:5000 @ A3 PROJECTION: GDA 1994 MGA ZONE 56</p> <p>Exported: 27/6/2018 14:34:18</p>



Legend  TNRBRU2 EPL#20864 Premise Boundary June 2018	<p>The Northern Road and Bringelly Road Upgrade Stage 2 EPL #20864 Premise Maps Map 22 of 41</p>	
	<p>NOTE: Prepared by: Chris Churcher Revision: 5</p>	<p>METRES 0 10 20 30 M</p> <p>VISUAL SCALE 1:5000 @ A3 PROJECTION: GDA 1994 MGA ZONE 56</p>

Exported: 27/6/2018 14:34:23



Legend

TNRBRU2 EPL#20864 Premise Boundary June 2018


The Northern Road and Bringelly Road Upgrade Stage 2
EPL #20864 Premise Maps
Map 23 of 41

NOTE:
Prepared by: Chris Churcher
Revision: 5


METRES
0102030 M

VISUAL SCALE 1:5000 @ A3
PROJECTION: GDA 1994 MGA ZONE 56

Exported: 27/6/2018 14:34:29

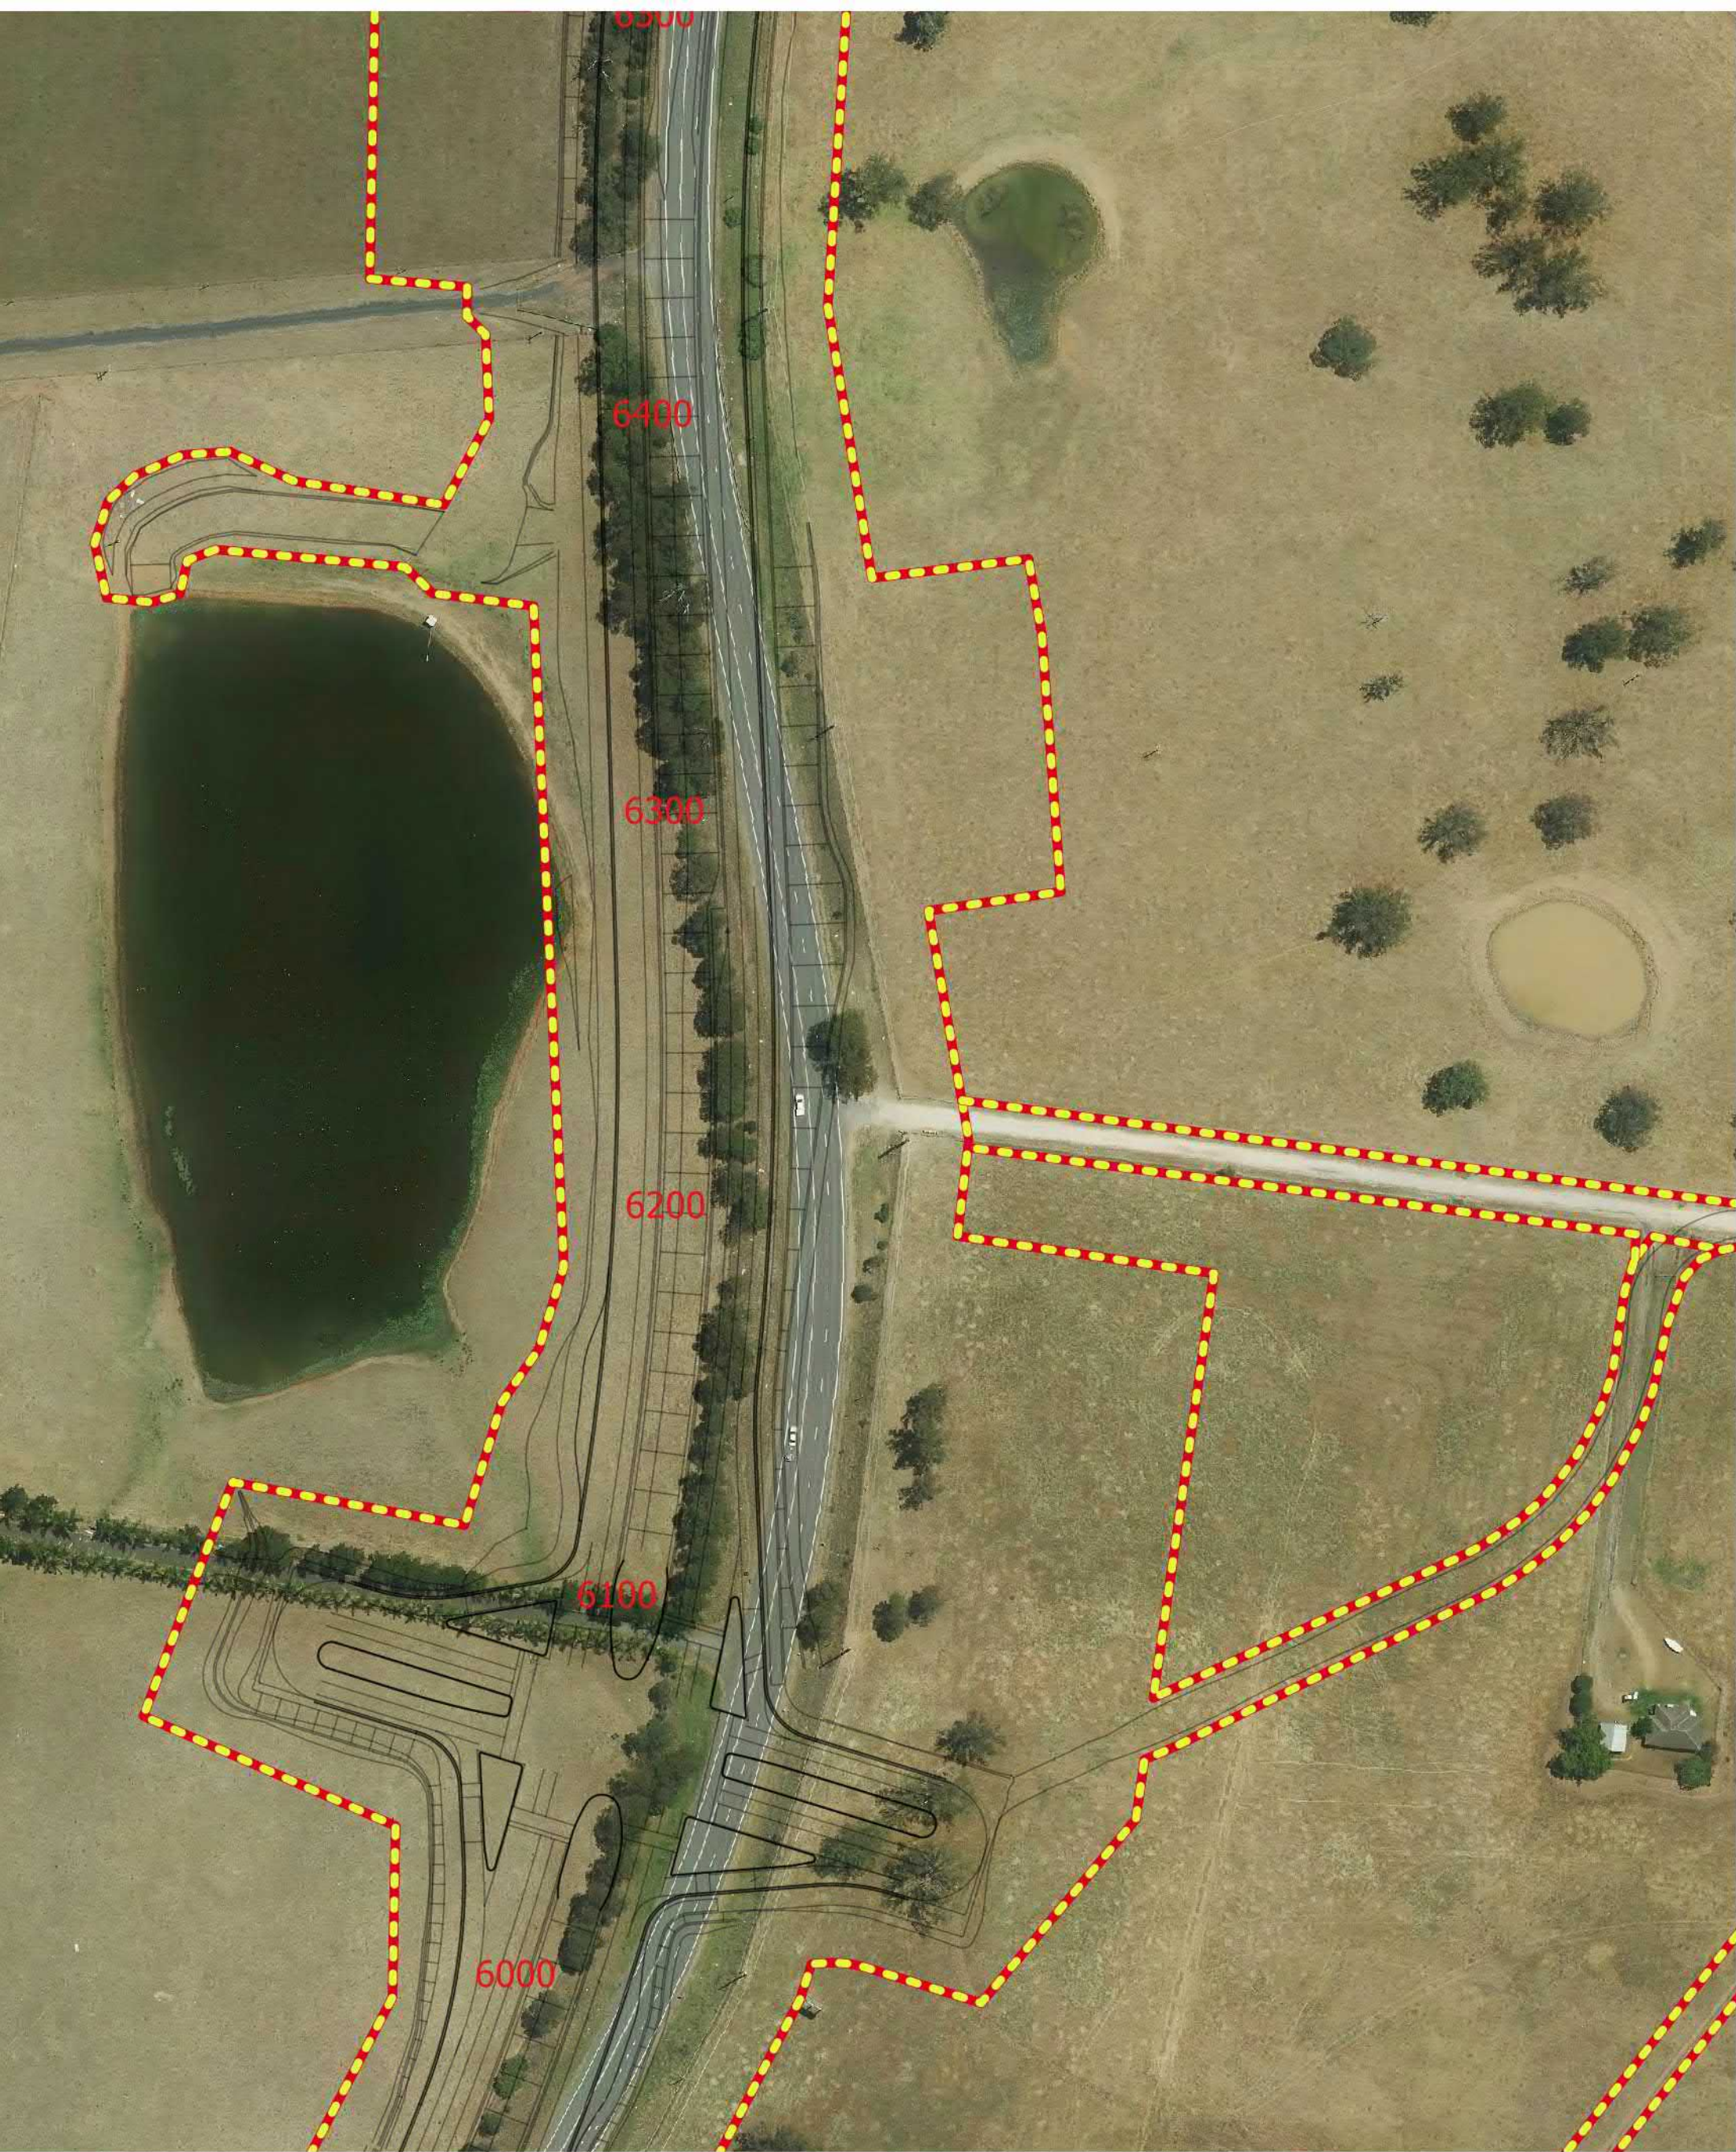

Legend

 TNRBRU2 EPL#20864 Premise Boundary June 2018


The Northern Road and Bringelly Road Upgrade Stage 2
EPL #20864 Premise Maps
Map 24 of 41


NOTE:
Prepared by: Chris Churcher
Revision: 5

METRES
0 10 20 30 M

VISUAL SCALE 1:5000 @ A3
PROJECTION: GDA 1994 MGA ZONE 56


Exported: 27/6/2018 14:34:35

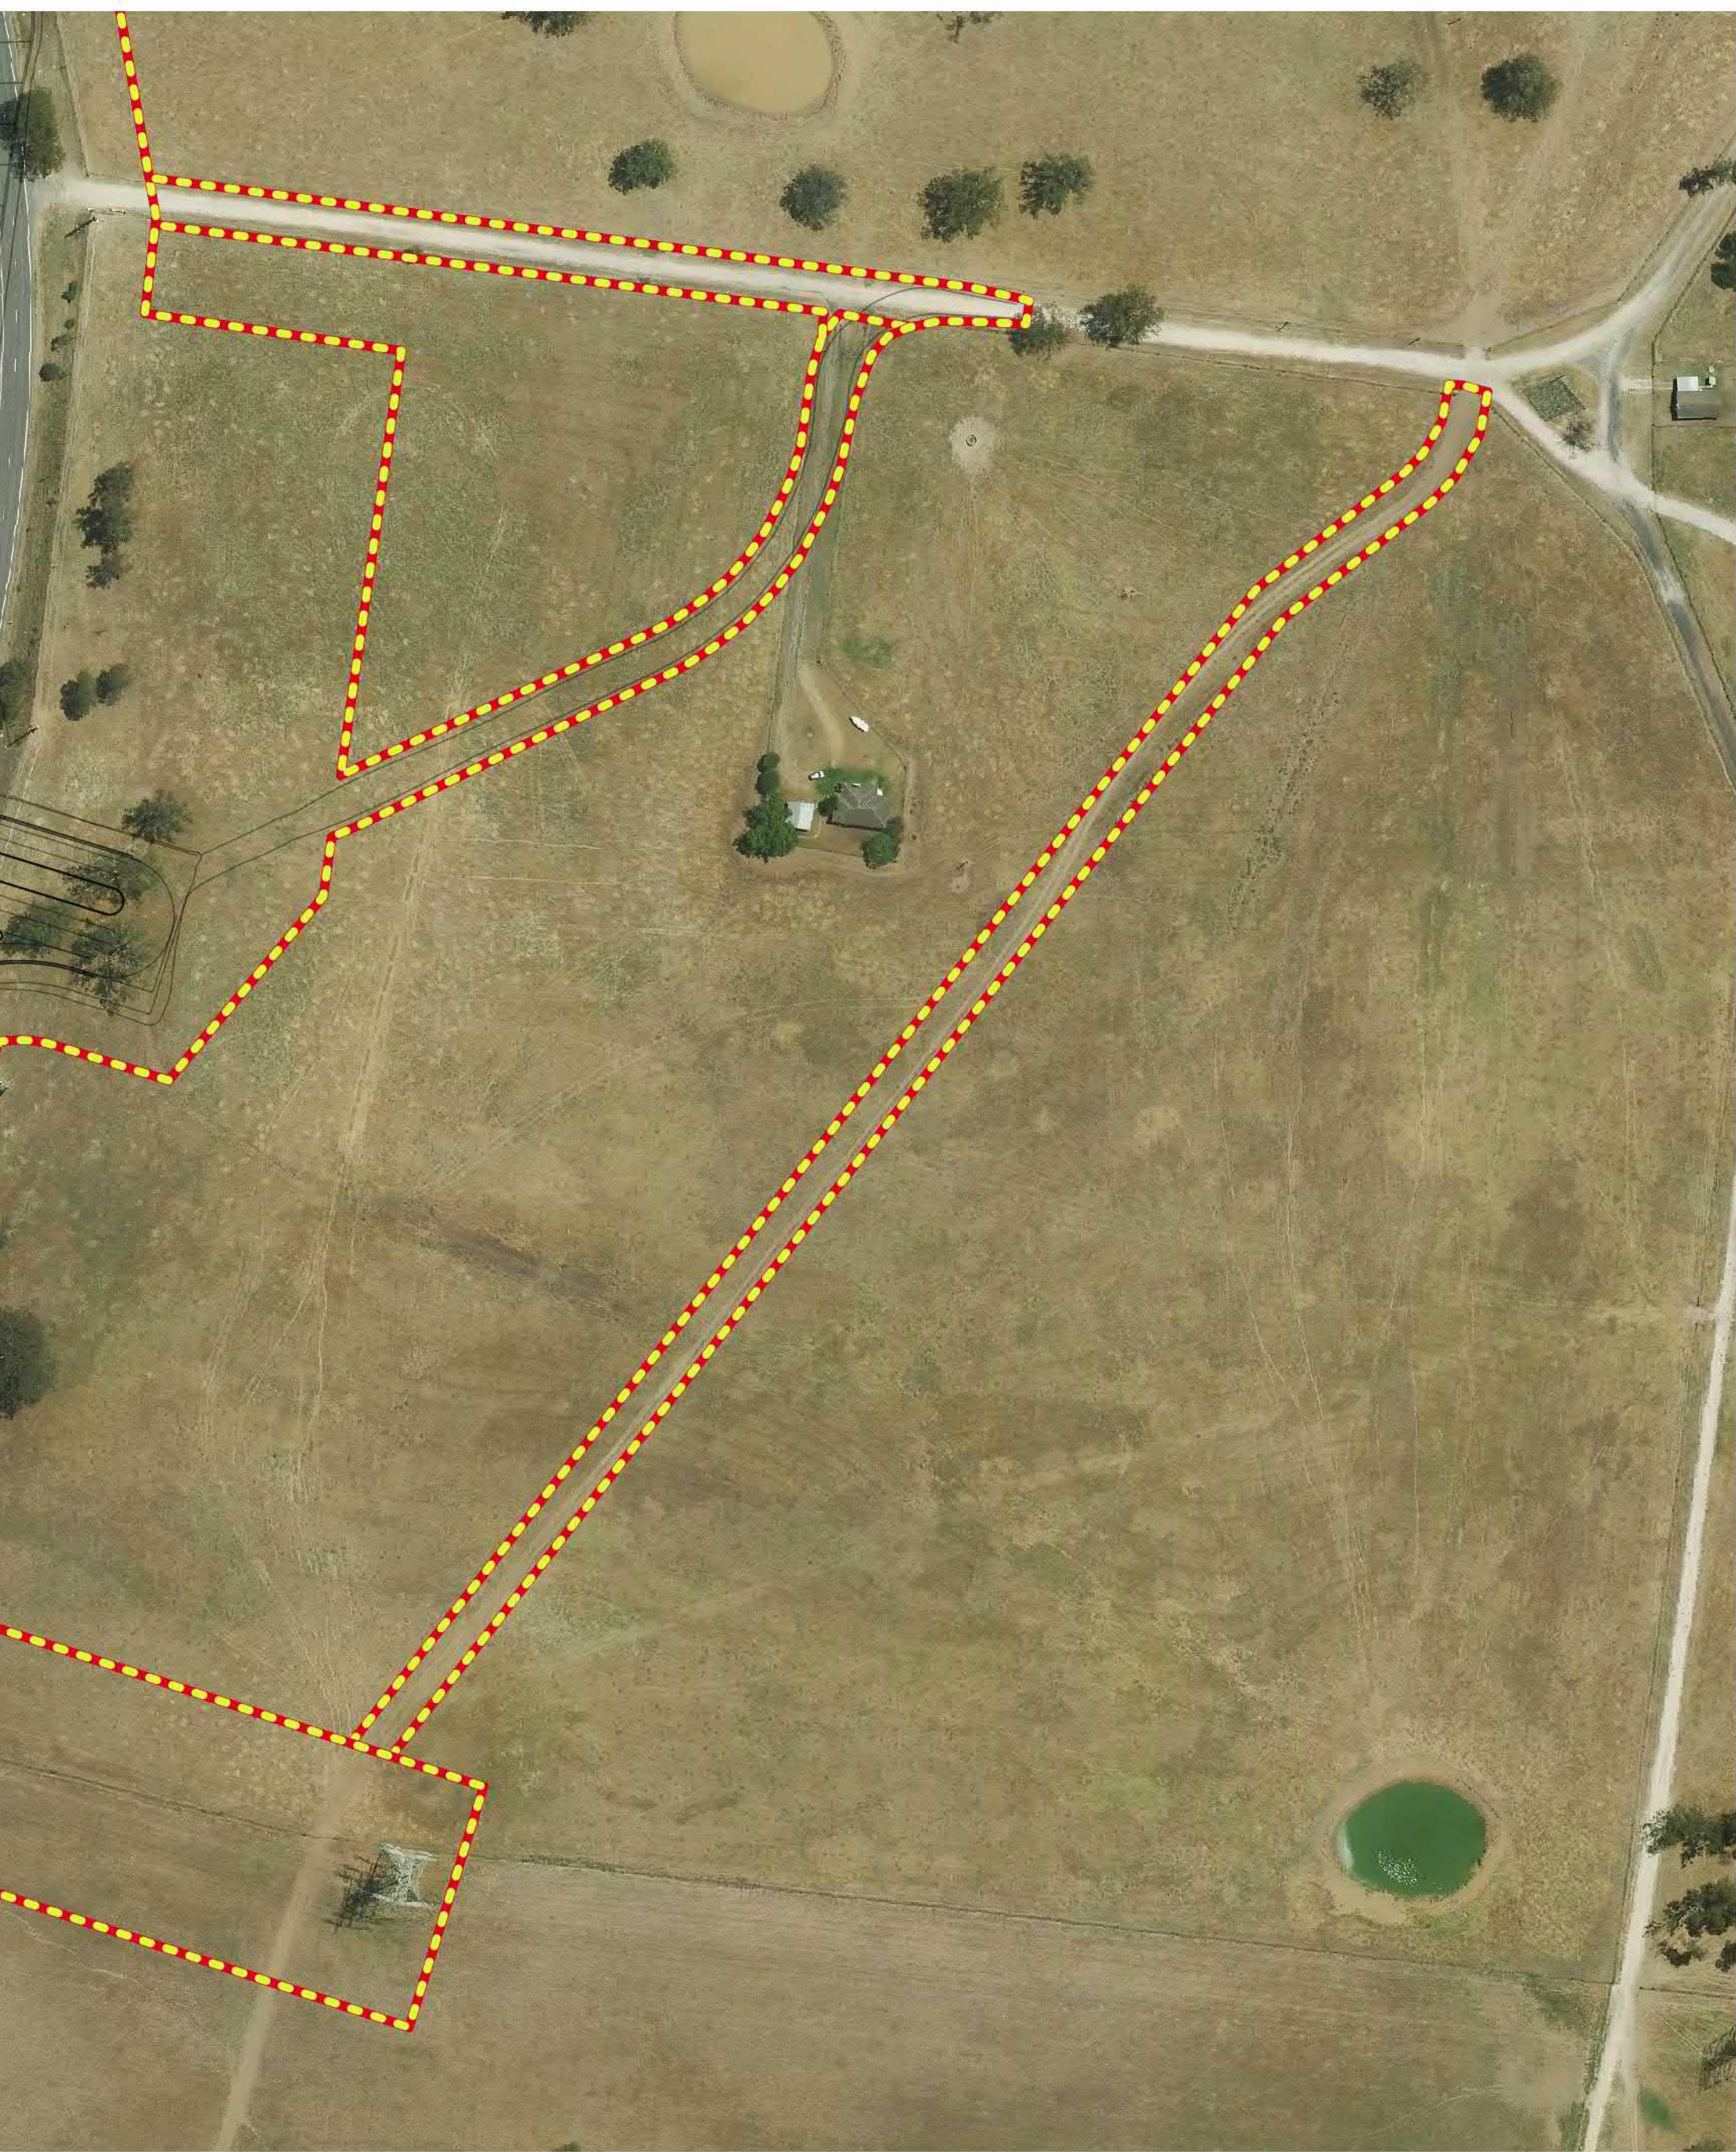

<p>Legend</p> <p> TNRBRU2 EPL#20864 Premise Boundary June 2018</p>	<p>The Northern Road and Bringelly Road Upgrade Stage 2 EPL #20864 Premise Maps Map 25 of 41</p> <p>NOTE: Prepared by: Chris Churcher Revision: 5</p> <p>METRES 0 10 20 30 M</p> <p>VISUAL SCALE 1:5000 @ A3 PROJECTION: GDA 1994 MGA ZONE 56</p> <p>Exported: 27/6/2018 14:34:40</p>
--	---



Legend

 TNRBRU2 EPL#20864 Premise Boundary June 2018


The Northern Road and Bringelly Road Upgrade Stage 2
EPL #20864 Premise Maps
Map 26 of 41

NOTE:
Prepared by: Chris Churcher
Revision: 5




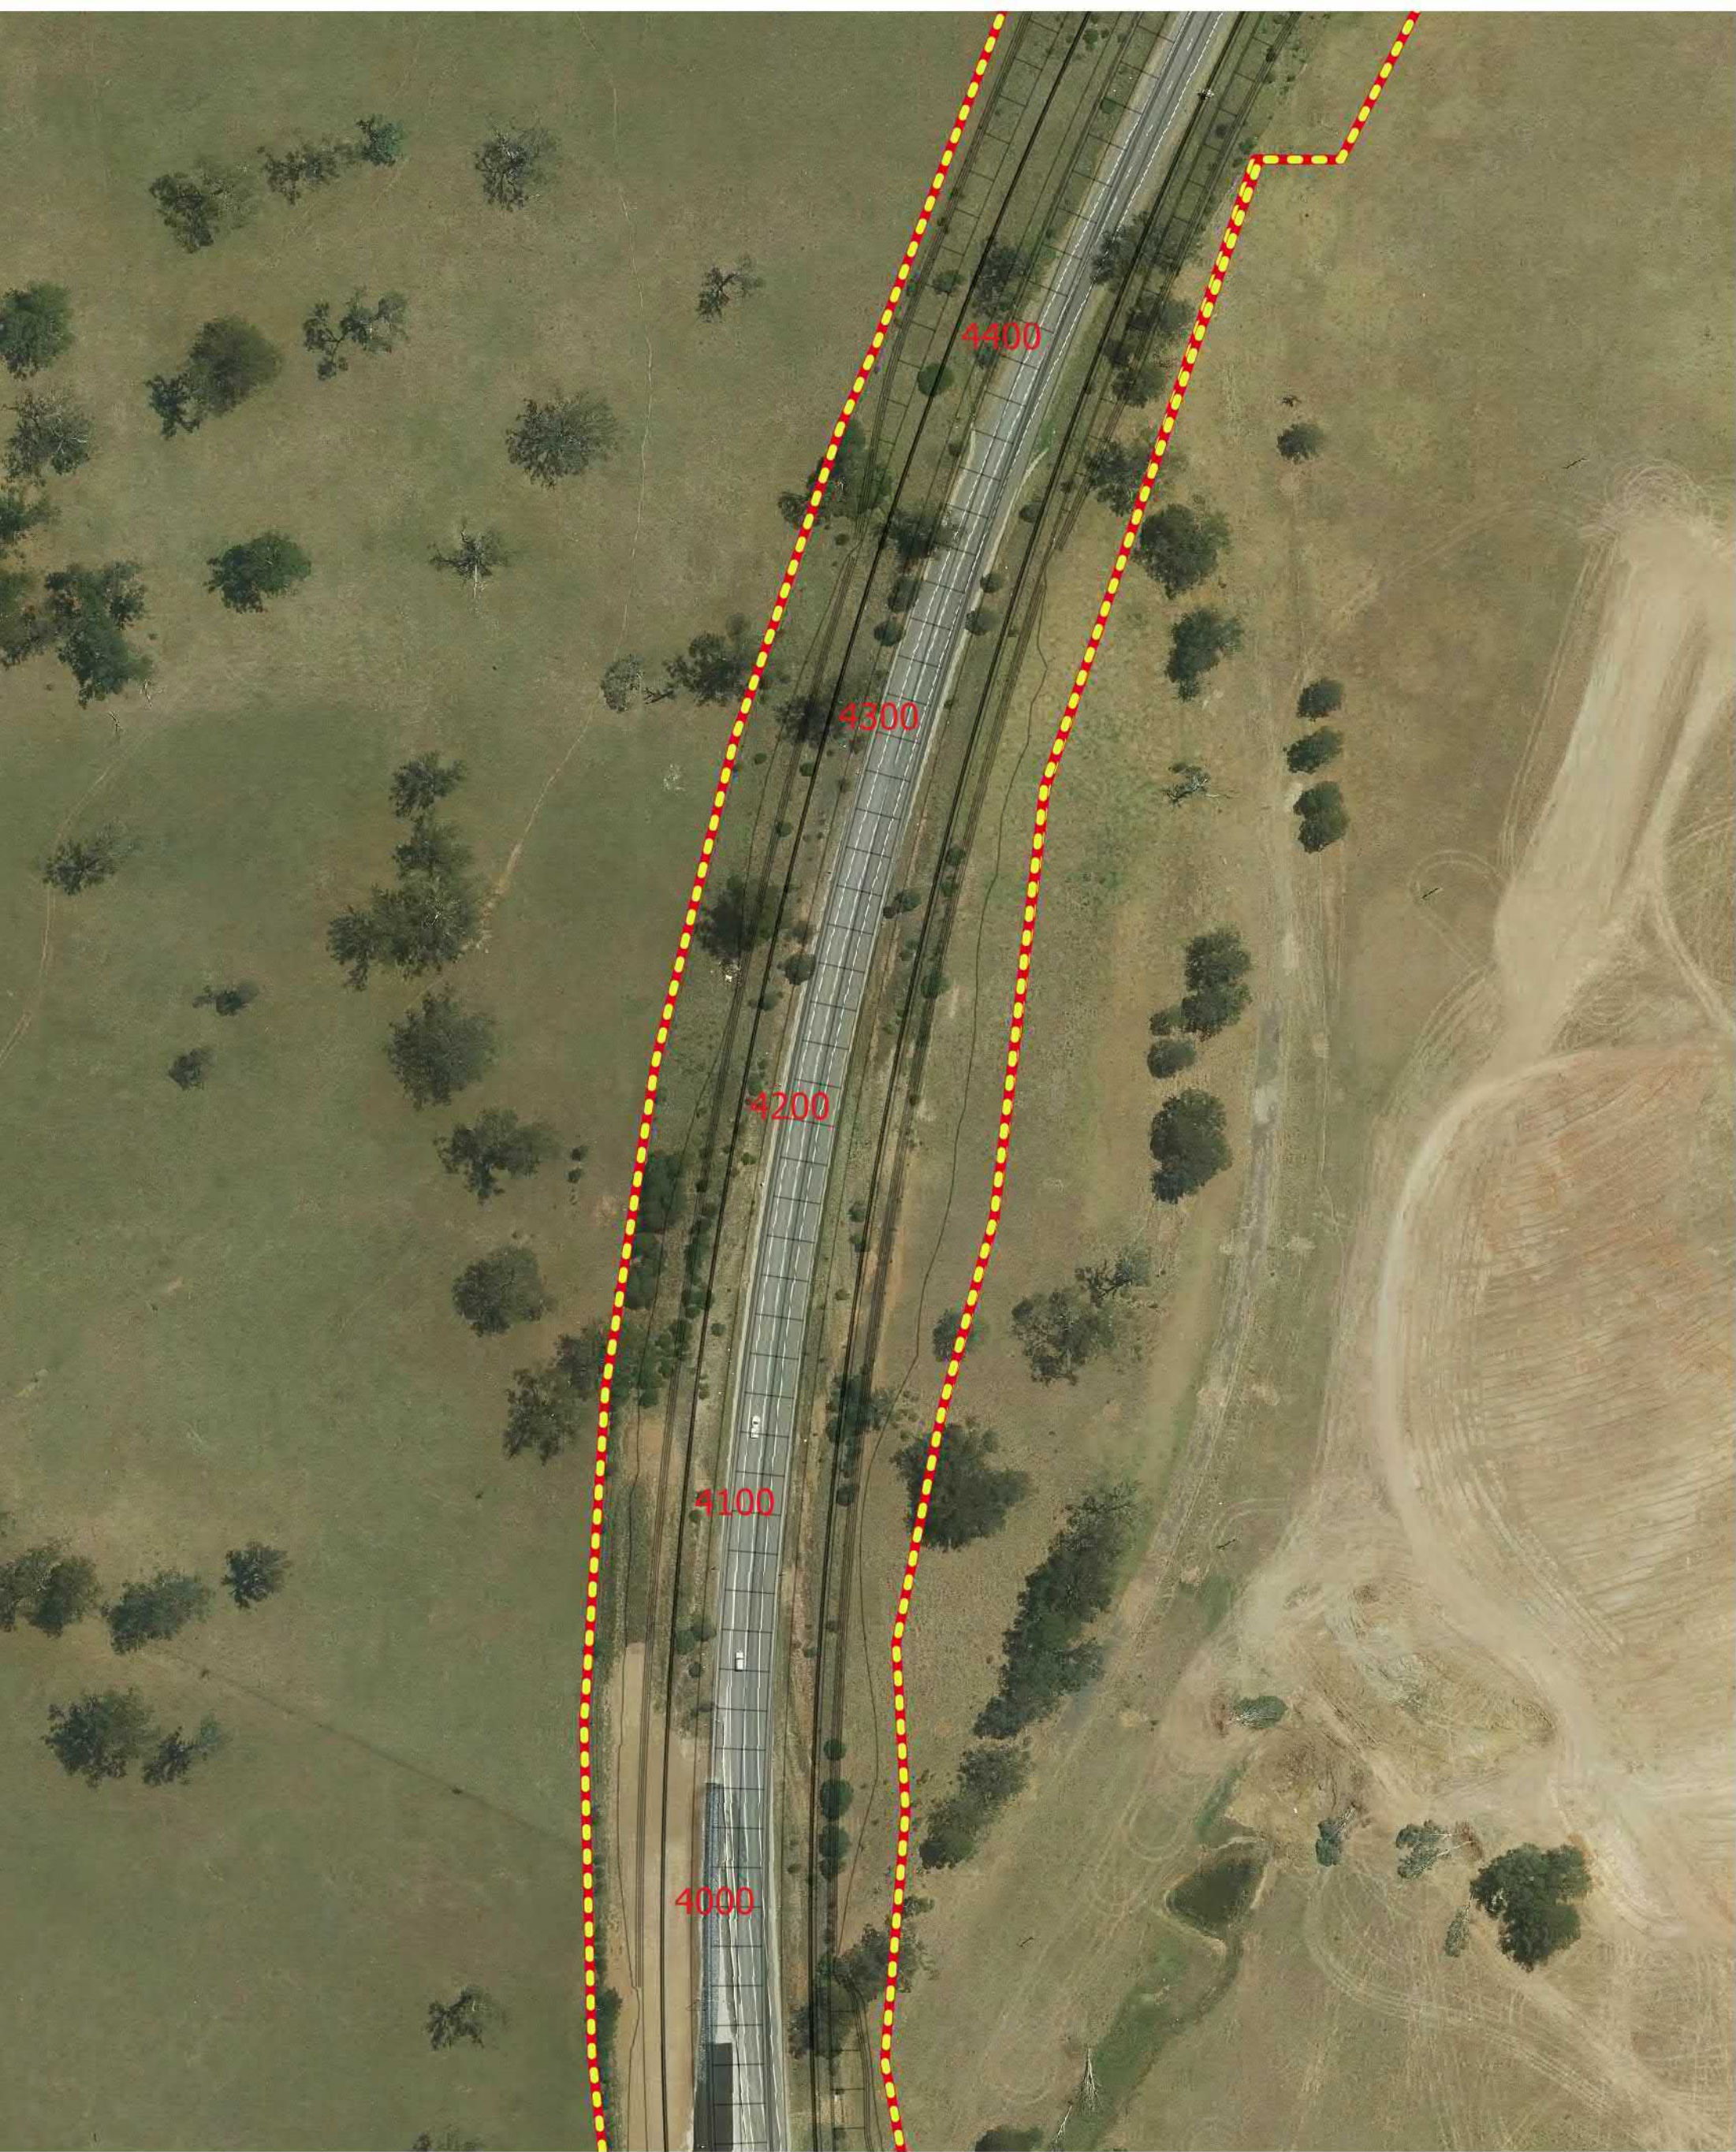
VISUAL SCALE 1:5000 @ A3
PROJECTION: GDA 1994 MGA ZONE 56




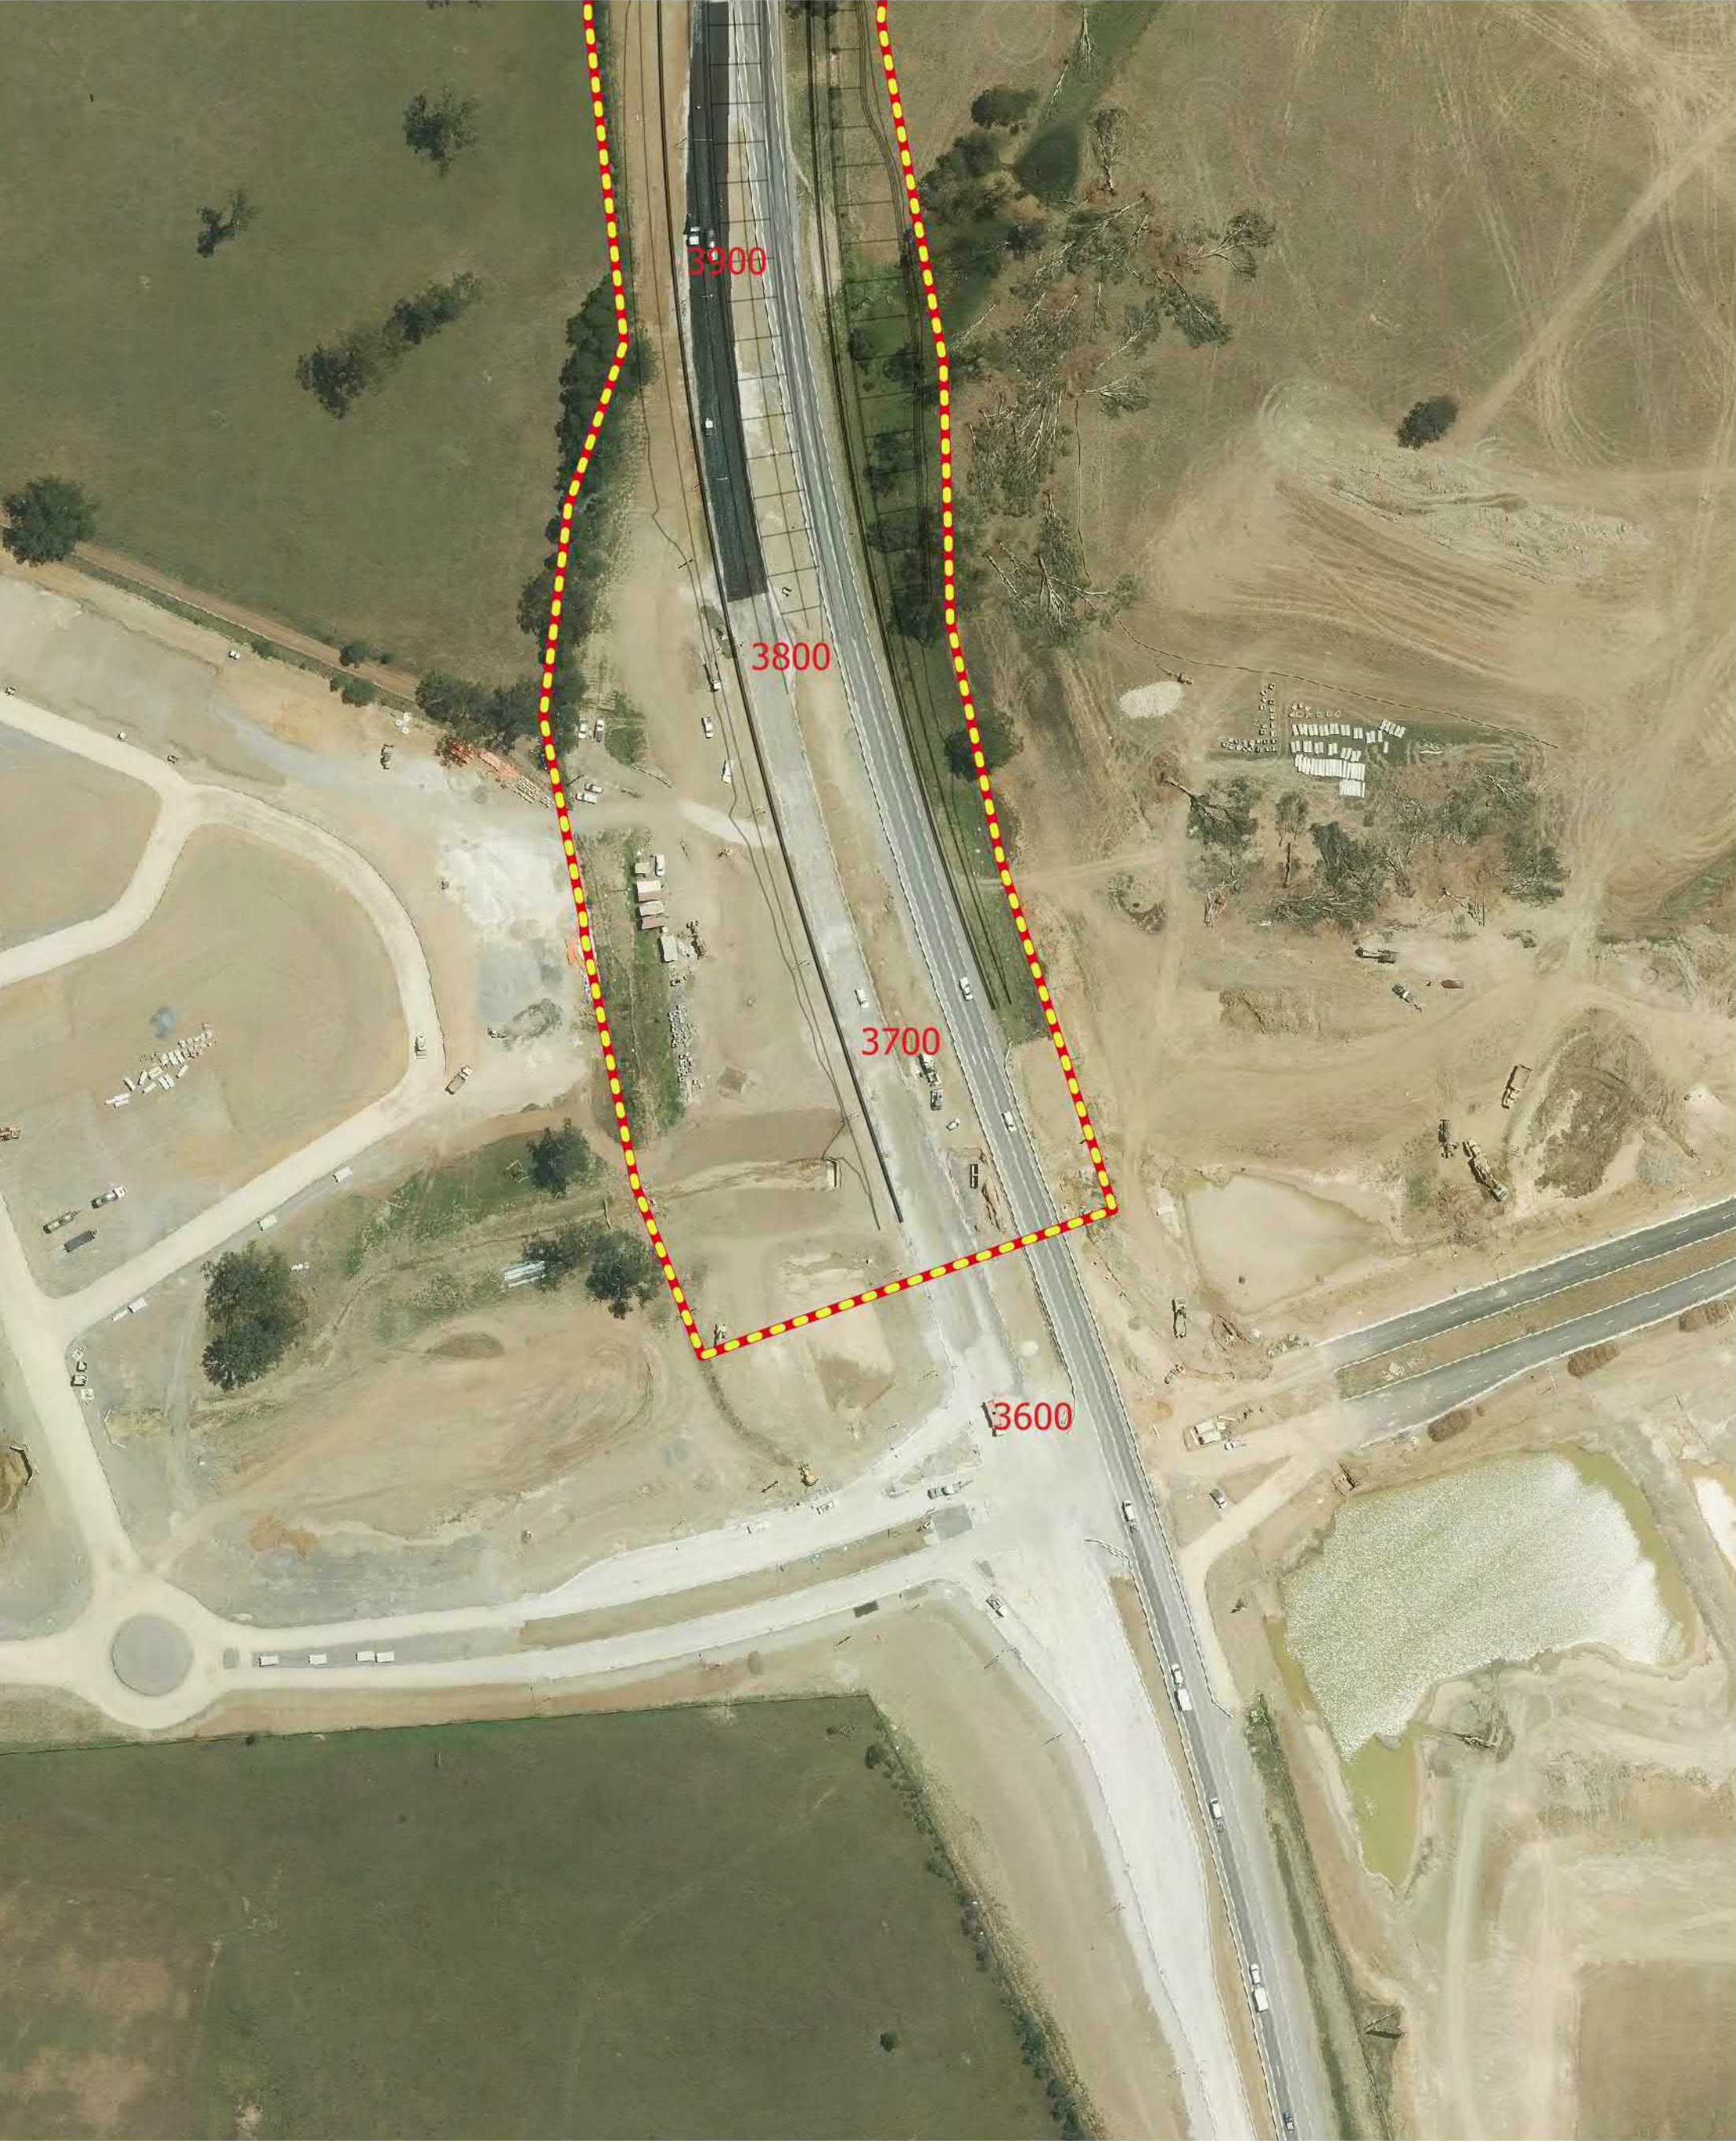
Legend  TNRBRU2 EPL#20864 Premise Boundary June 2018	<p>The Northern Road and Bringelly Road Upgrade Stage 2 EPL #20864 Premise Maps Map 27 of 41</p>	
	<p>NOTE: Prepared by: Chris Churcher Revision: 5</p>	<p>METRES 0 10 20 30 M</p> <p>VISUAL SCALE 1:5000 @ A3 PROJECTION: GDA 1994 MGA ZONE 56</p>



<p>Legend</p> <p> TNRBRU2 EPL#20864 Premise Boundary June 2018</p>	<p>The Northern Road and Bringelly Road Upgrade Stage 2 EPL #20864 Premise Maps Map 28 of 41</p> <p>NOTE: Prepared by: Chris Churcher Revision: 5</p> <p>Exported: 27/6/2018 14:34:57</p> <div data-bbox="1617 2819 2079 2953"><p>METRES</p><p>0 10 20 30 M</p><p>VISUAL SCALE 1:5000 @ A3 PROJECTION: GDA 1994 MGA ZONE 56</p></div>
--	---



Legend  TNRBRU2 EPL#20864 Premise Boundary June 2018	<p>The Northern Road and Bringelly Road Upgrade Stage 2 EPL #20864 Premise Maps Map 29 of 41</p>	
	<p>NOTE: Prepared by: Chris Churcher Revision: 5</p>	<p>METRES 0 10 20 30 M</p> <p>VISUAL SCALE 1:5000 @ A3 PROJECTION: GDA 1994 MGA ZONE 56</p> <p>Exported: 27/6/2018 14:35:2</p>



Legend

TNRBRU2 EPL#20864 Premise Boundary June 2018

The Northern Road and Bringelly Road Upgrade Stage 2
EPL #20864 Premise Maps
Map 30 of 41

NOTE:

Prepared by: Chris Churcher
Revision: 5

METRES
0102030 M

VISUAL SCALE 1:5000 @ A3
PROJECTION: GDA 1994 MGA ZONE 56

Exported: 27/6/2018 14:35:8



Legend

TNRBRU2 EPL#20864 Premise Boundary June 2018

The Northern Road and Bringelly Road Upgrade Stage 2
EPL #20864 Premise Maps
Map 31 of 41

NOTE:


Prepared by: Chris Churcher
Revision: 5

METRES

0102030 M

VISUAL SCALE 1:5000 @ A3
PROJECTION: GDA 1994 MGA ZONE 56

Exported: 27/6/2018 14:35:13

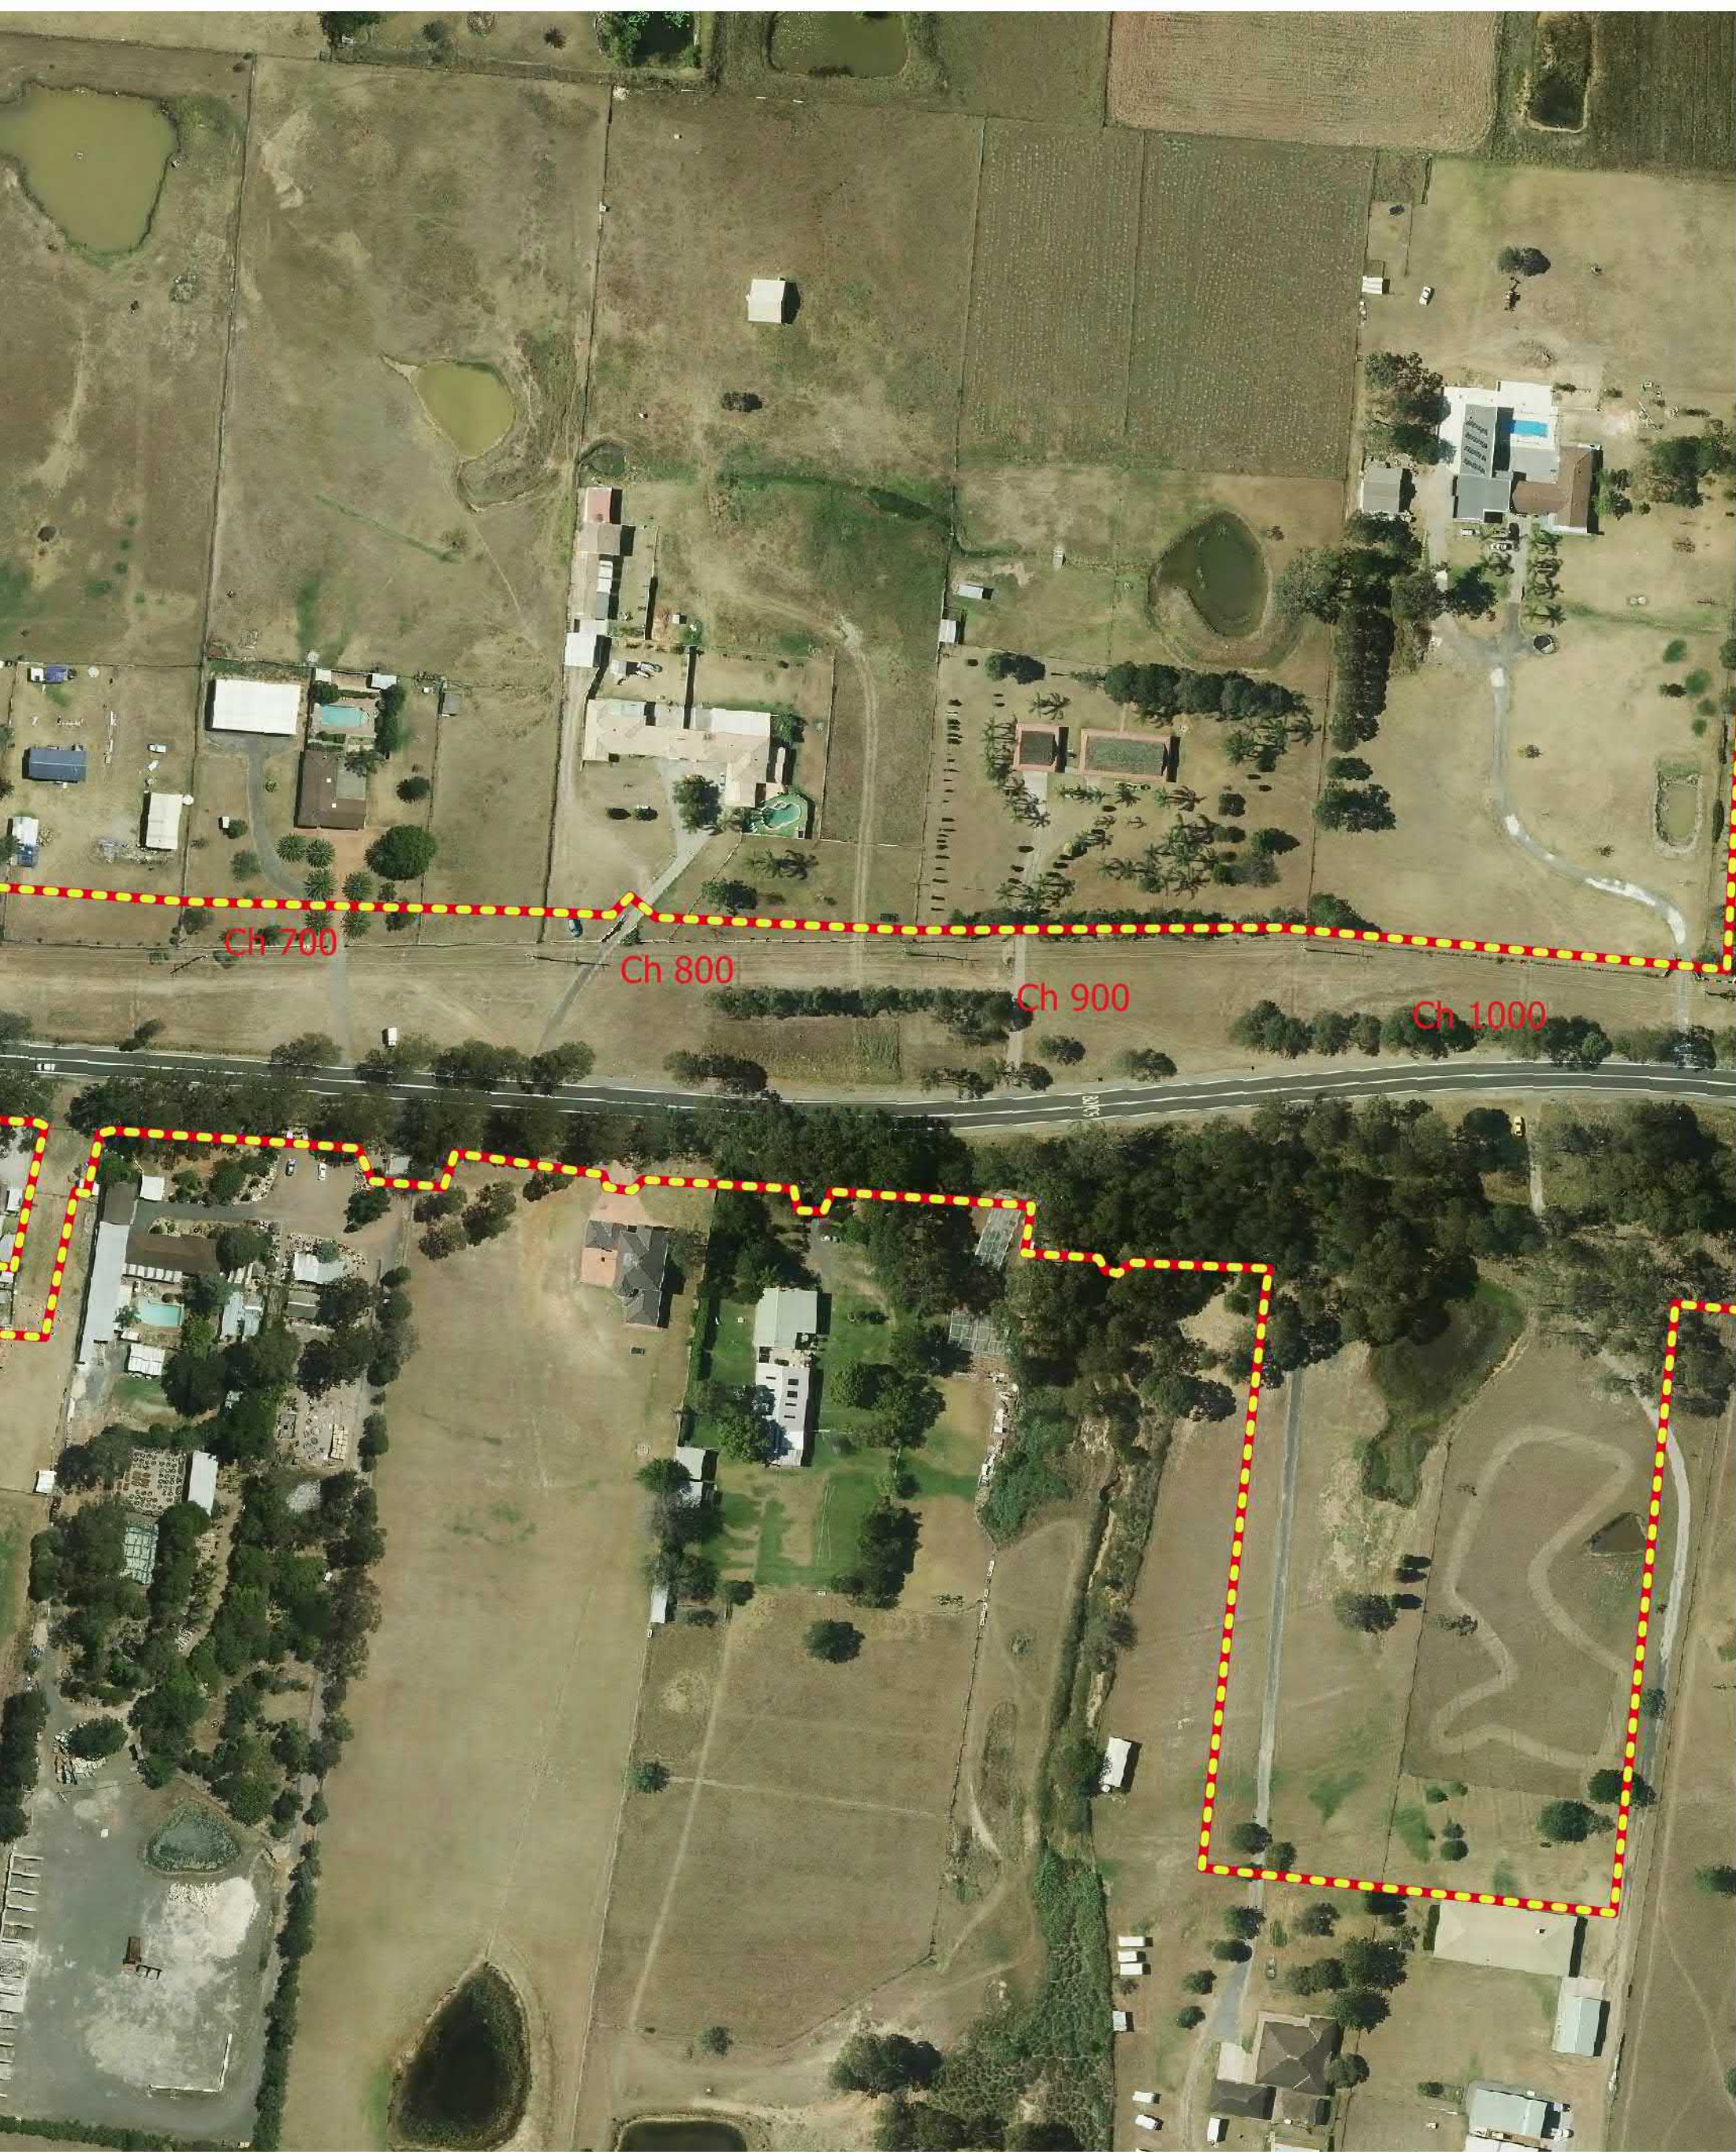

Legend TNRBRU2 EPL#20864 Premise Boundary June 2018		The Northern Road and Bringelly Road Upgrade Stage 2 EPL #20864 Premise Maps Map 32 of 41	
NOTE: Prepared by: Chris Churcher Revision: 5		METRES 0 10 20 30 M VISUAL SCALE 1:5000 @ A3 PROJECTION: GDA 1994 MGA ZONE 56	
Exported: 27/6/2018 14:35:18			



Legend

TNRBRU2 EPL#20864 Premise Boundary June 2018

The Northern Road and Bringelly Road Upgrade Stage 2
EPL #20864 Premise Maps
Map 33 of 41


NOTE:

Prepared by: Chris Churcher
Revision: 5

METRES
0102030 M

VISUAL SCALE 1:5000 @ A3
PROJECTION: GDA 1994 MGA ZONE 56

Exported: 27/6/2018 14:35:23

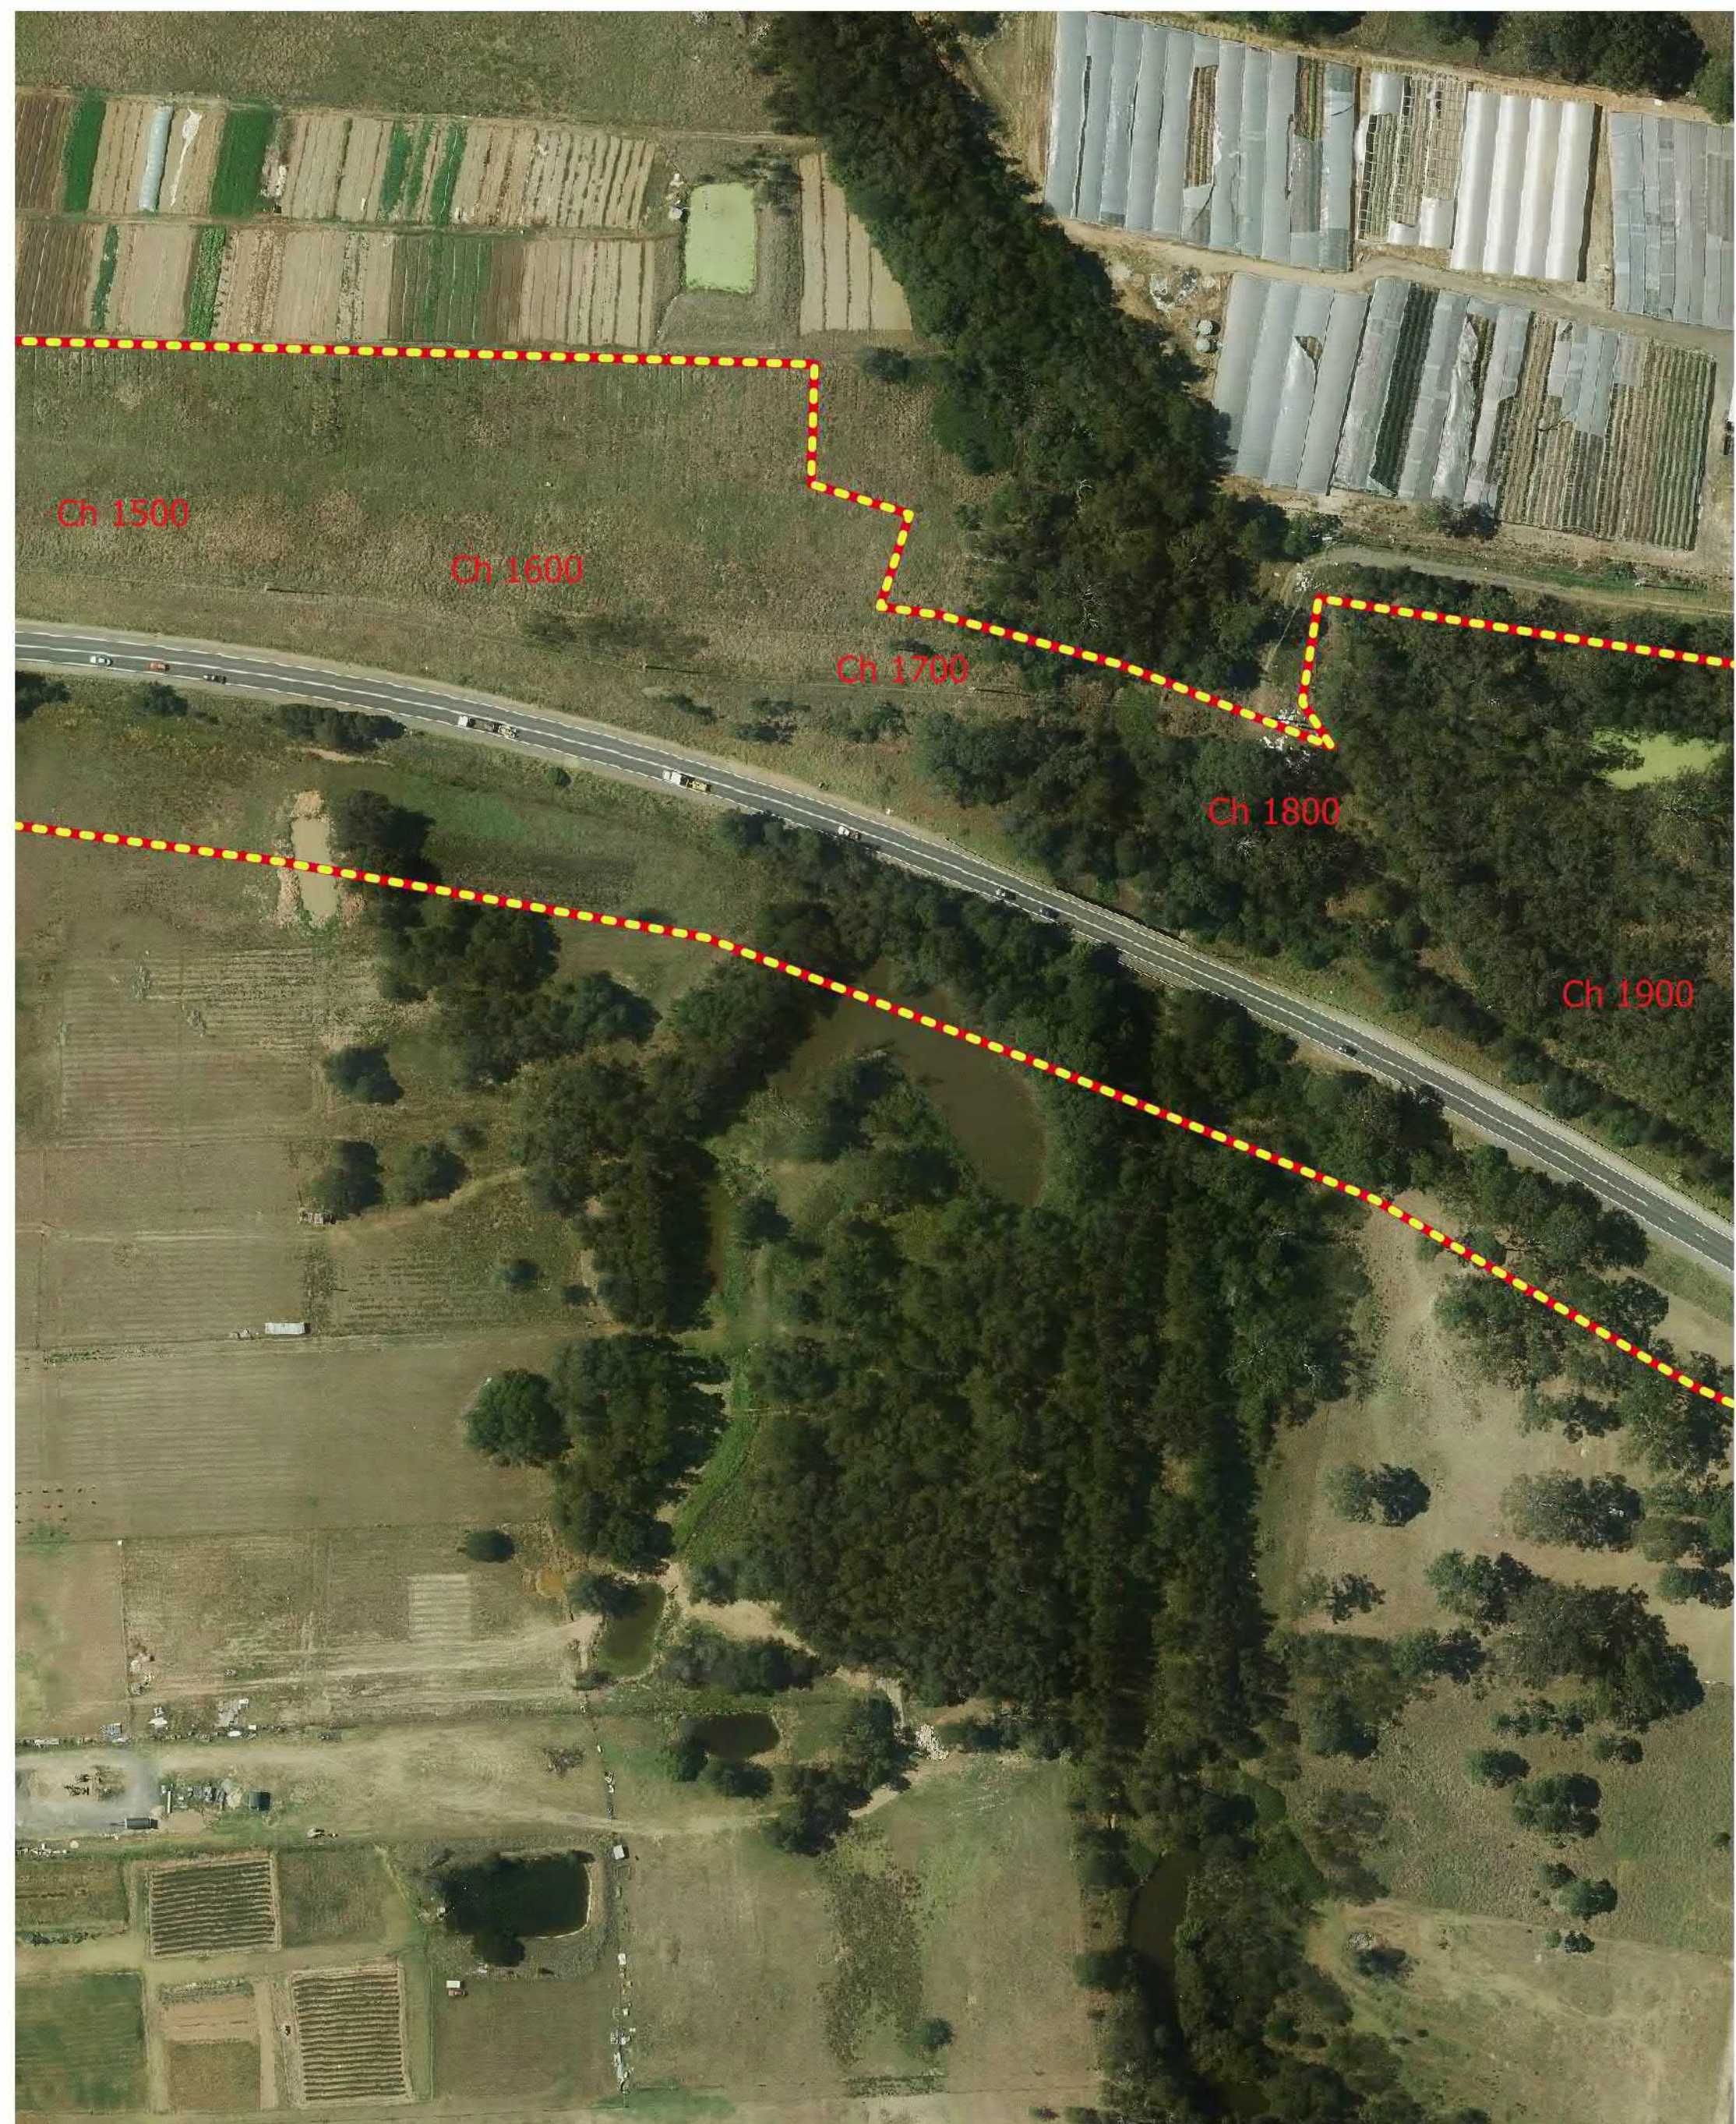

Legend

 TNRBRU2 EPL#20864 Premise Boundary June 2018

The Northern Road and Bringelly Road Upgrade Stage 2
EPL #20864 Premise Maps
Map 34 of 41


NOTE:
Prepared by: Chris Church
Revision: 5



VISUAL SCALE 1:5000 @ A3
PROJECTION: GDA 1994 MGA ZONE 56



Legend


 TNRBRU2 EPL#20864 Premise Boundary June 2018


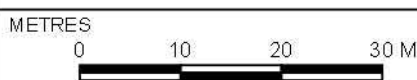
The Northern Road and Bringelly Road Upgrade Stage 2
EPL #20864 Premise Maps
Map 35 of 41


NOTE:
Prepared by: Chris Churcher
Revision: 5



VISUAL SCALE 1:5000 @ A3
PROJECTION: GDA 1994 MGA ZONE 56

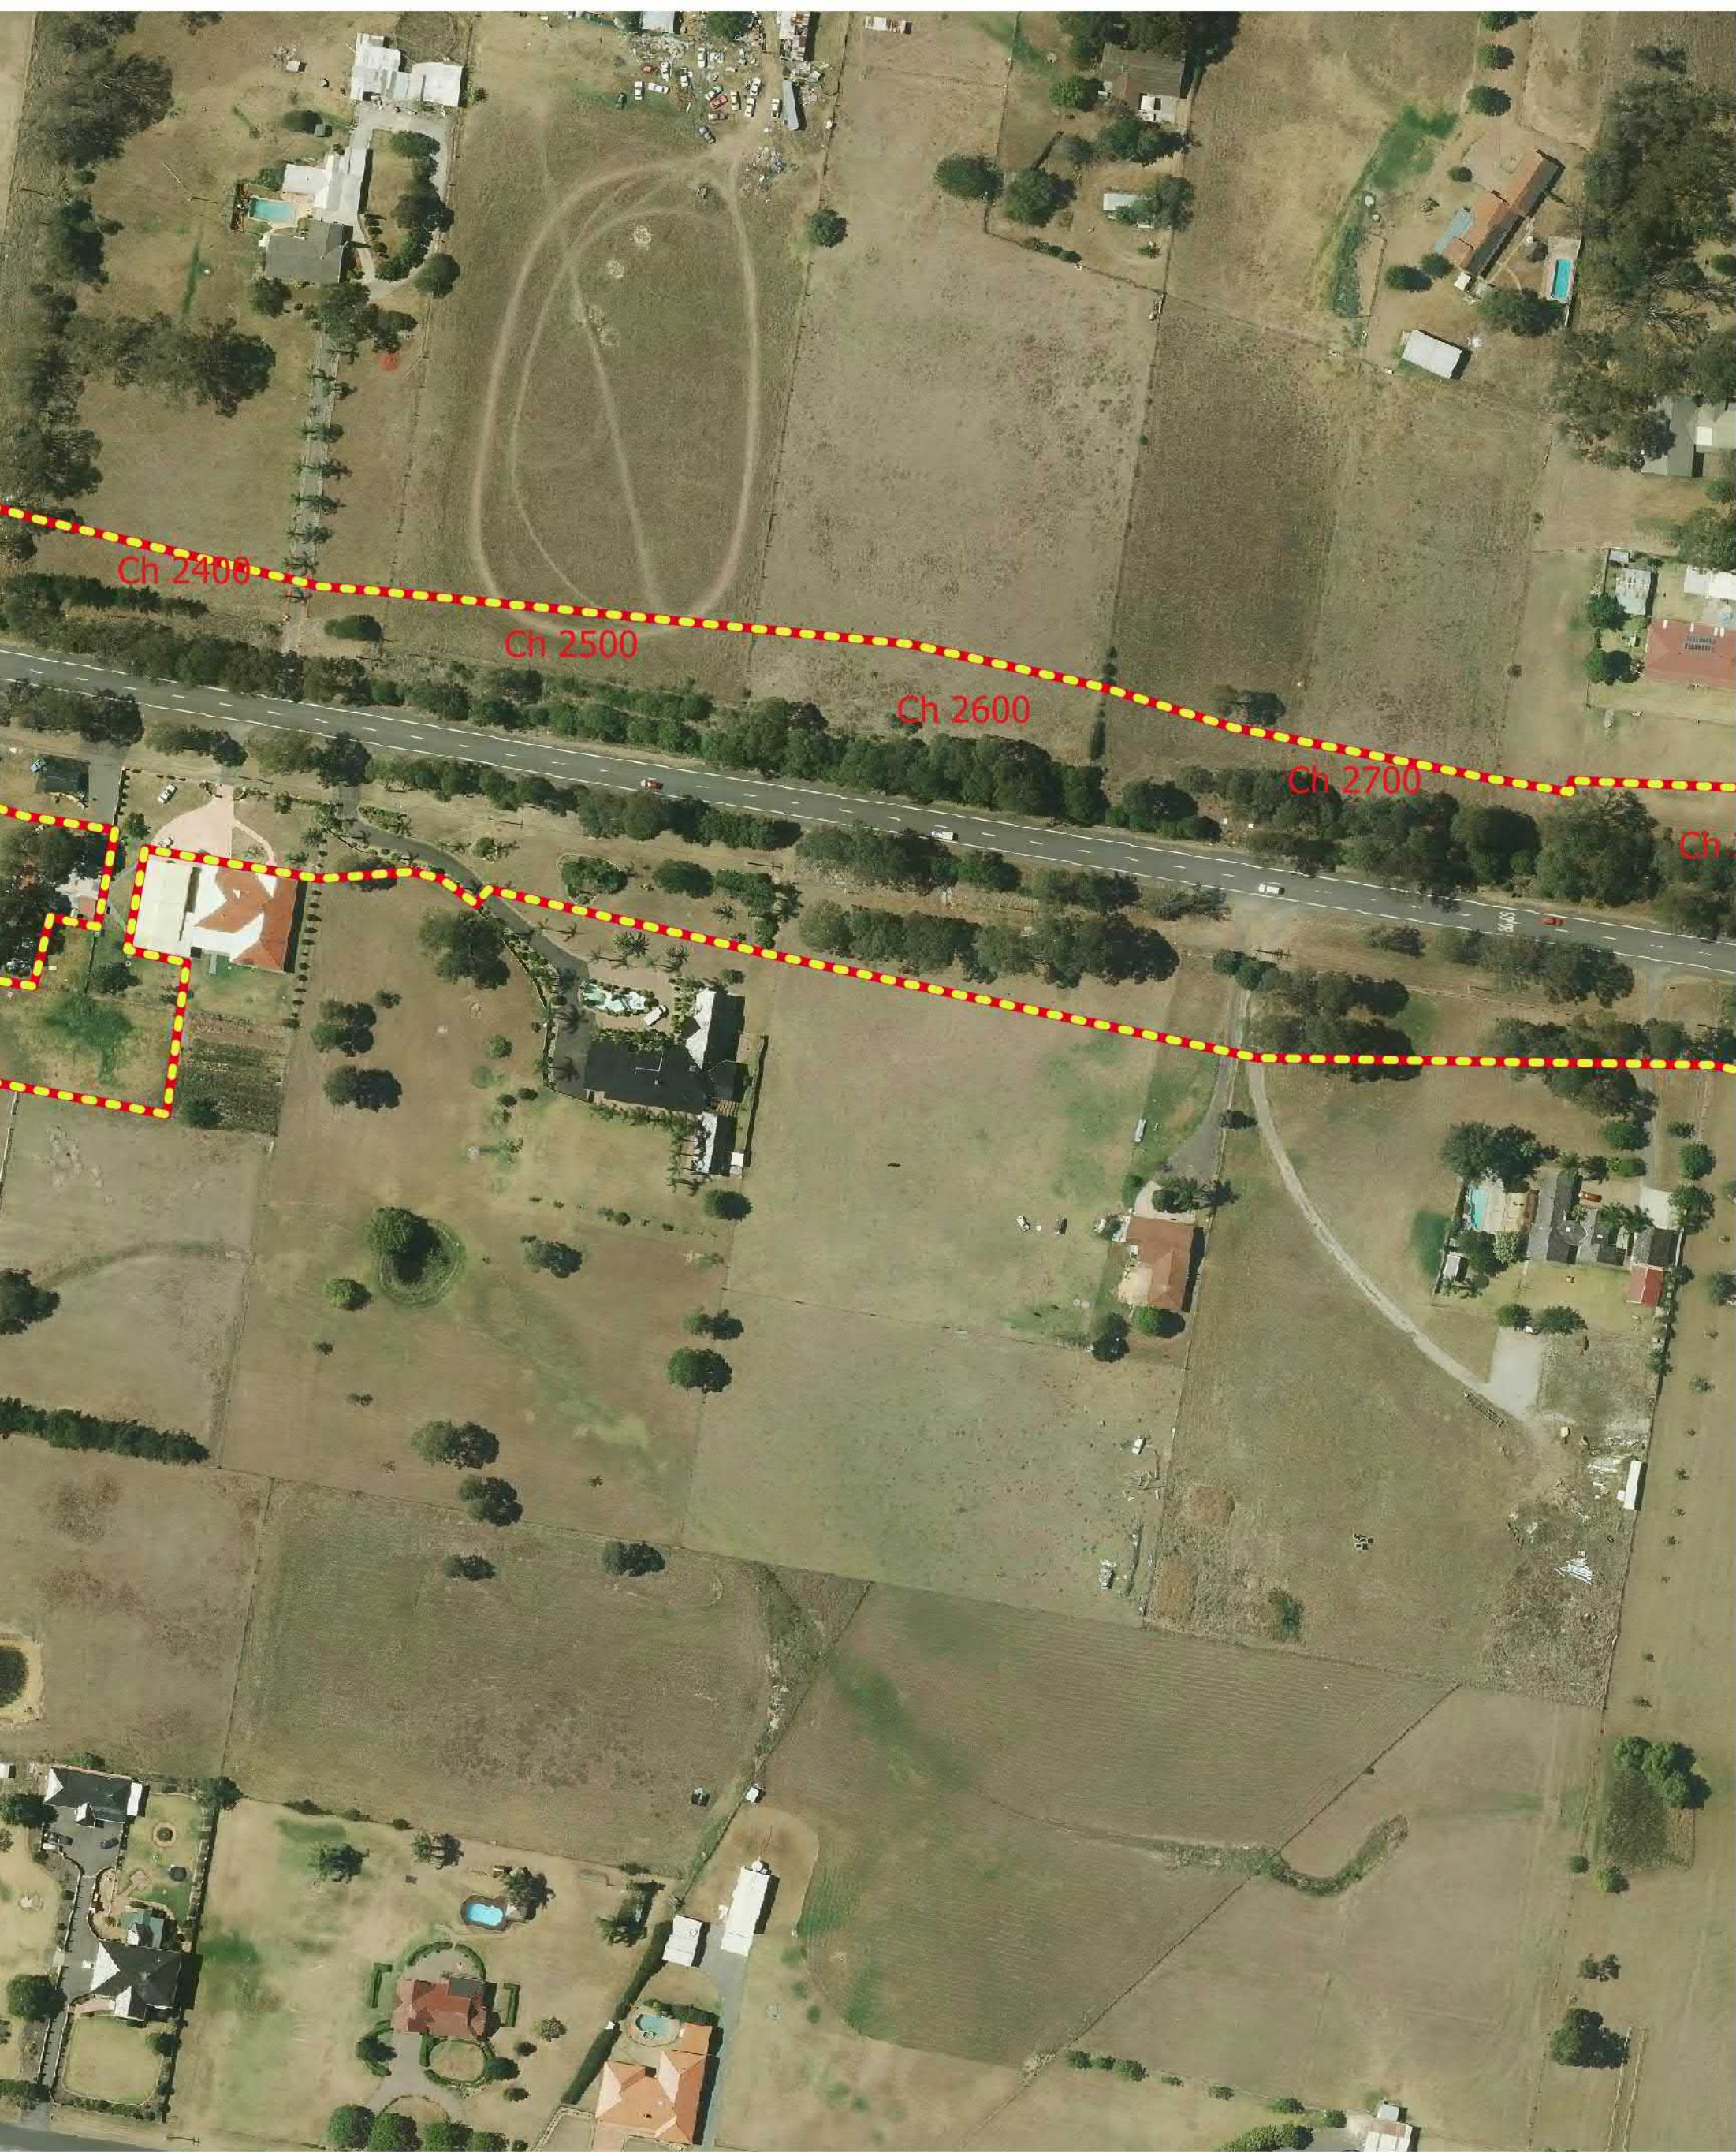


Legend  TNRBRU2 EPL#20864 Premise Boundary June 2018		The Northern Road and Bringelly Road Upgrade Stage 2 EPL #20864 Premise Maps Map 36 of 41	
NOTE: Prepared by: Chris Churcher Revision: 5		 VISUAL SCALE 1:5000 @ A3 PROJECTION: GDA 1994 MGA ZONE 56	
Exported: 27/6/2018 14:35:36			

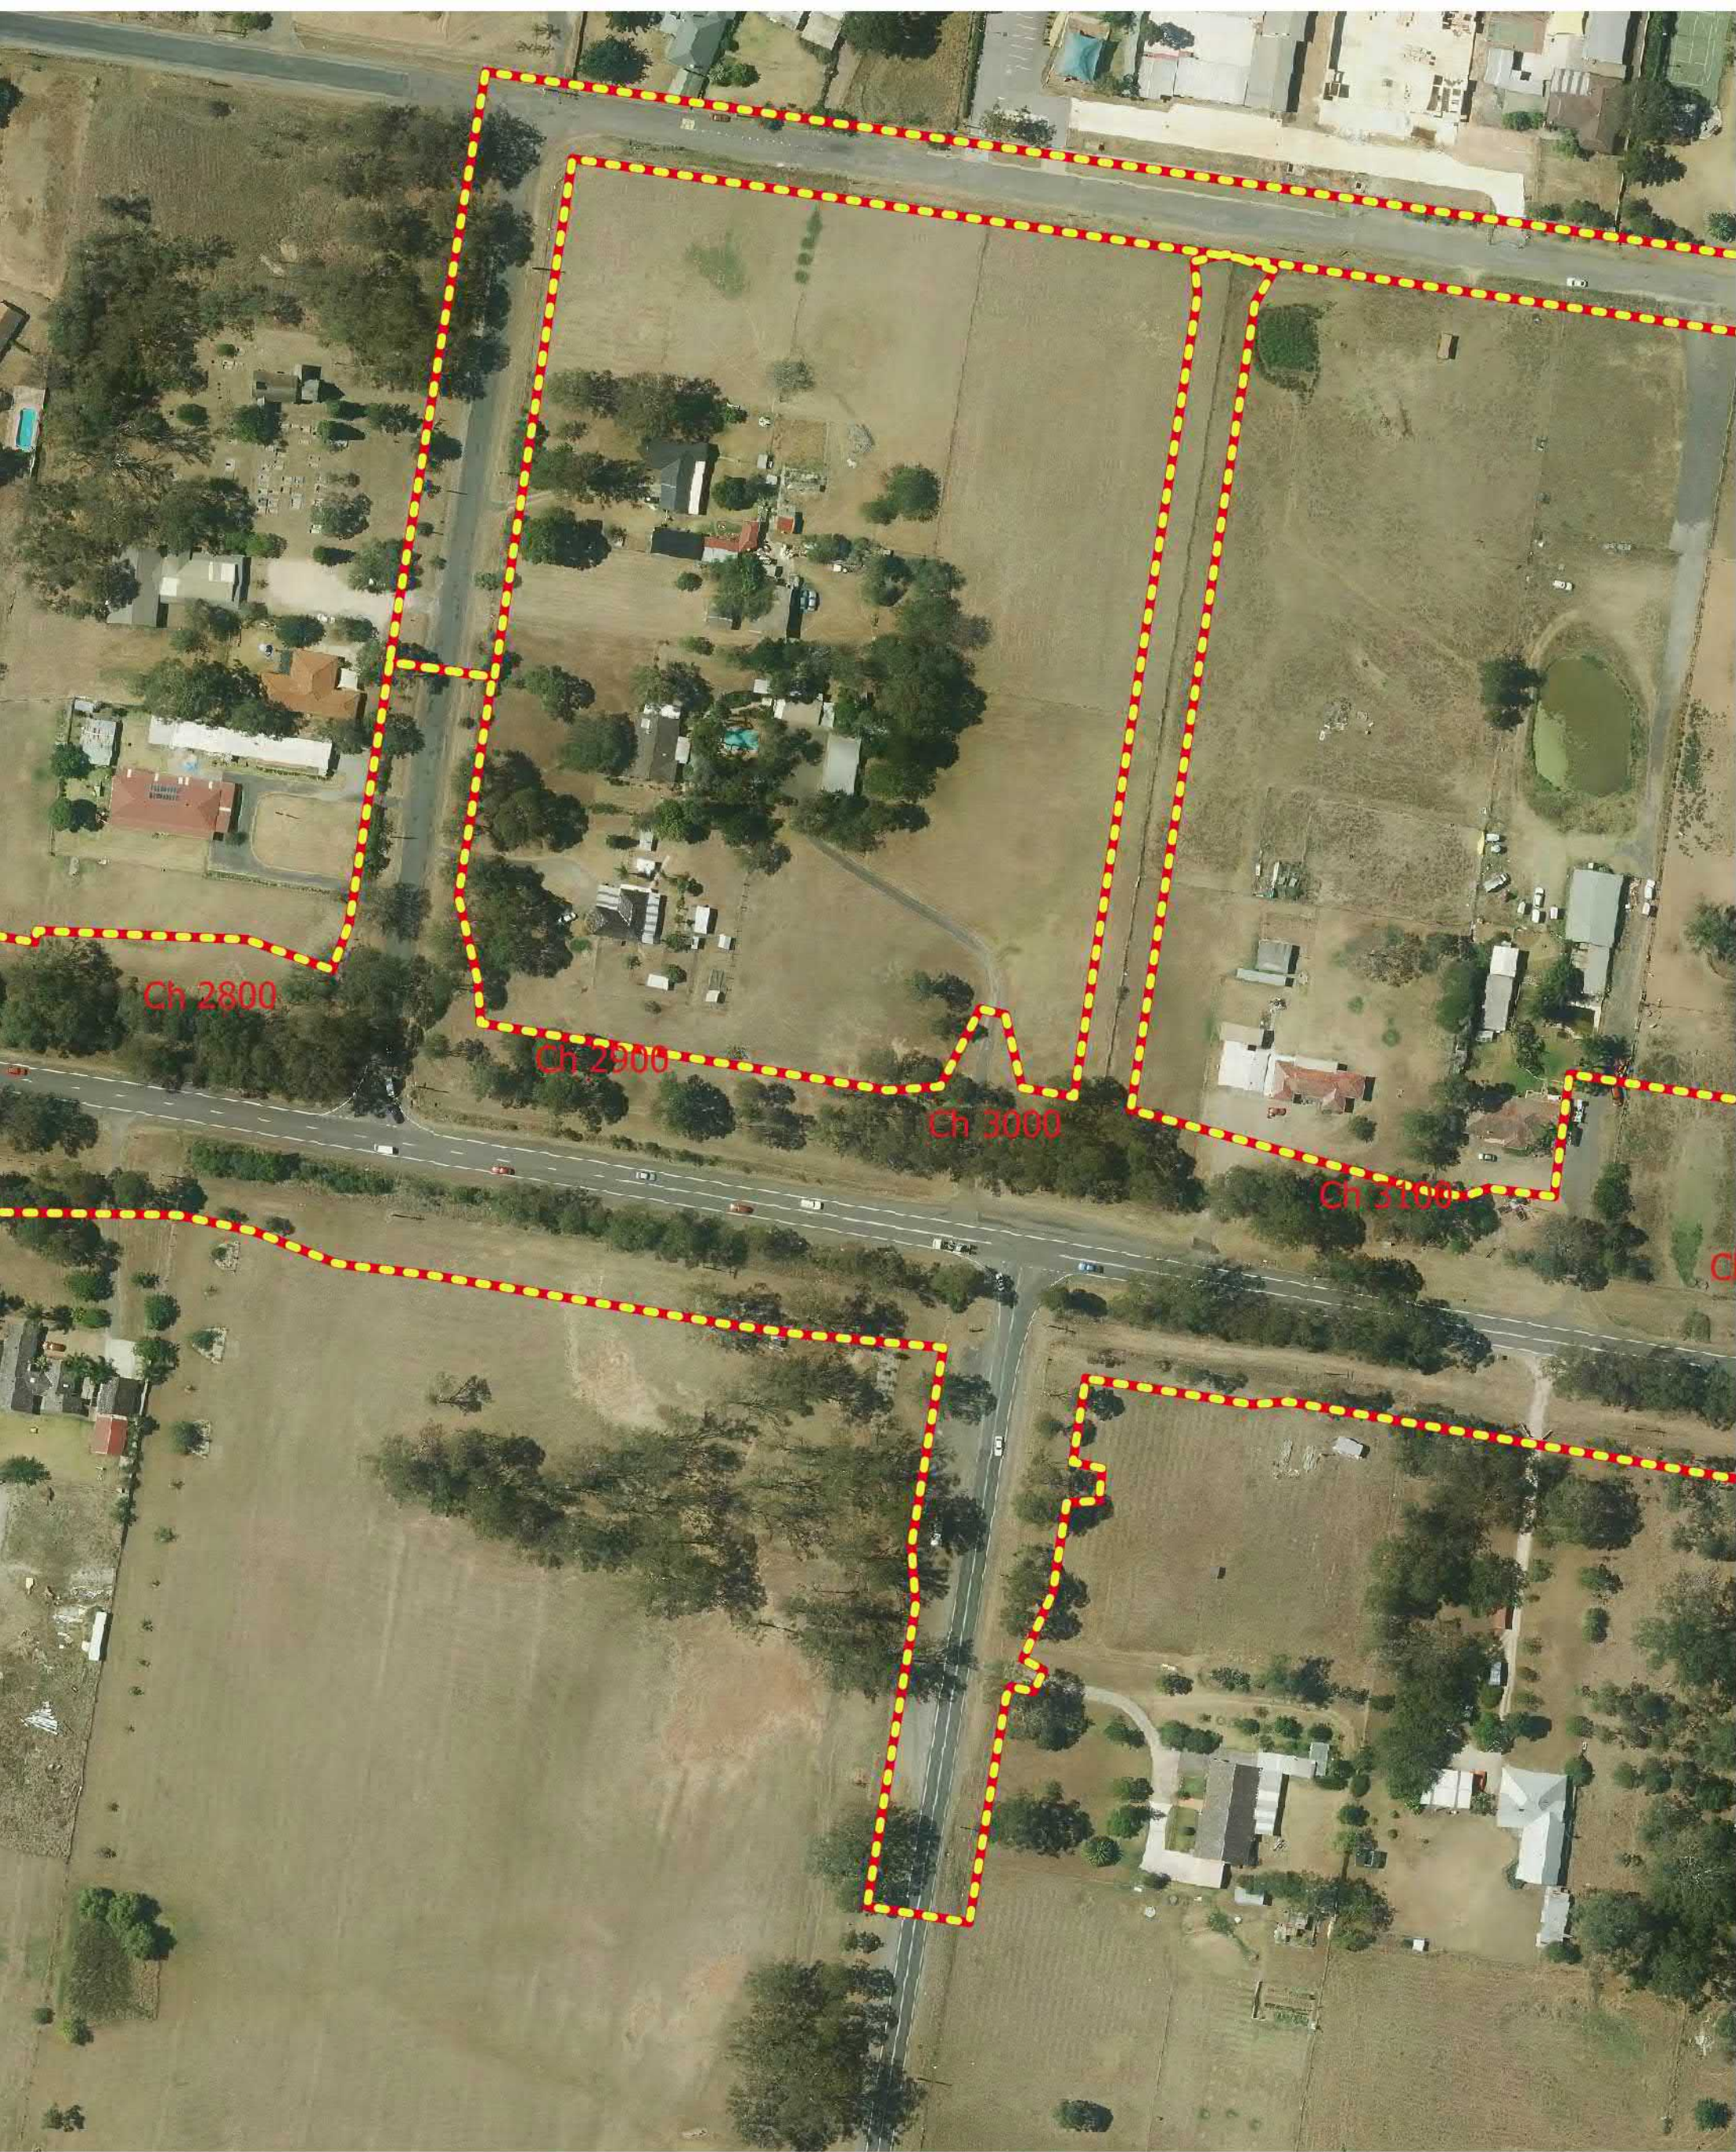

Legend TNRBRU2 EPL#20864 Premise Boundary June 2018		The Northern Road and Bringelly Road Upgrade Stage 2 EPL #20864 Premise Maps Map 37 of 41	
NOTE: Prepared by: Chris Churcher Revision: 5		<div>METRES 0 10 20 30 M</div> <div>VISUAL SCALE 1:5000 @ A3 PROJECTION: GDA 1994 MGA ZONE 56</div>	
Exported: 27/6/2018 14:35:41			



Legend

 TNRBRU2 EPL#20864 Premise Boundary June 2018

The Northern Road and Bringelly Road Upgrade Stage 2
EPL #20864 Premise Maps
Map 38 of 41

NOTE:
Prepared by: Chris Churcher
Revision: 5



VISUAL SCALE 1:5000 @ A3
PROJECTION: GDA 1994 MGA ZONE 56



Legend TNRBRU2 EPL#20864 Premise Boundary June 2018		The Northern Road and Bringelly Road Upgrade Stage 2 EPL #20864 Premise Maps Map 39 of 41	
NOTE: Prepared by: Chris Churcher Revision: 5		METRES 0 10 20 30 M VISUAL SCALE 1:5000 @ A3 PROJECTION: GDA 1994 MGA ZONE 56	
Exported: 27/6/2018 14:35:52			



Legend

 TNRBRU2 EPL#20864 Premise Boundary June 2018


The Northern Road and Bringelly Road Upgrade Stage 2
EPL #20864 Premise Maps
Map 40 of 41

NOTE:

Prepared by: Chris Churcher
Revision: 5

METRES

0 10 20 30 M



VISUAL SCALE 1:5000 @ A3
PROJECTION: GDA 1994 MGA ZONE 56

Exported: 27/6/2018 14:35:58



Legend

 TNRBRU2 EPL#20864 Premise Boundary June 2018

The Northern Road and Bringelly Road Upgrade Stage 2
EPL #20864 Premise Maps
Map 41 of 41

NOTE:
Prepared by: Chris Churcher
Revision: 5

METRES			
0	10	20	30 M

VISUAL SCALE 1:5000 @ A3
PROJECTION: GDA 1994 MGA ZONE 58

Exported: 27/6/2018 14:36:3