


© Land and Property Information 2015

Legend

- Scheduled Premise Boundary
- Ancillary Facility Sites


TNR3N-FG-EN01-2001

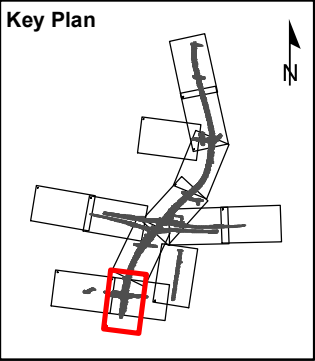

Client Lendlease				
Job Title The Northern Road Stage 3				
Drawing Title Scheduled Premise Boundary (Sheet 1 of 14)				
Metres 0 25 50 75 100				
0	07/02/2017	RT	HM	PR
Issue	Date	By	Chkd	Appd

Level 10, 201 Kent St
Sydney, NSW 2000

Scale at A3 1:2,500	Figure Status Final
Coordinate System GDA94, MGA94 - Zone 56	
Figure No ENV-FIG-2001	A

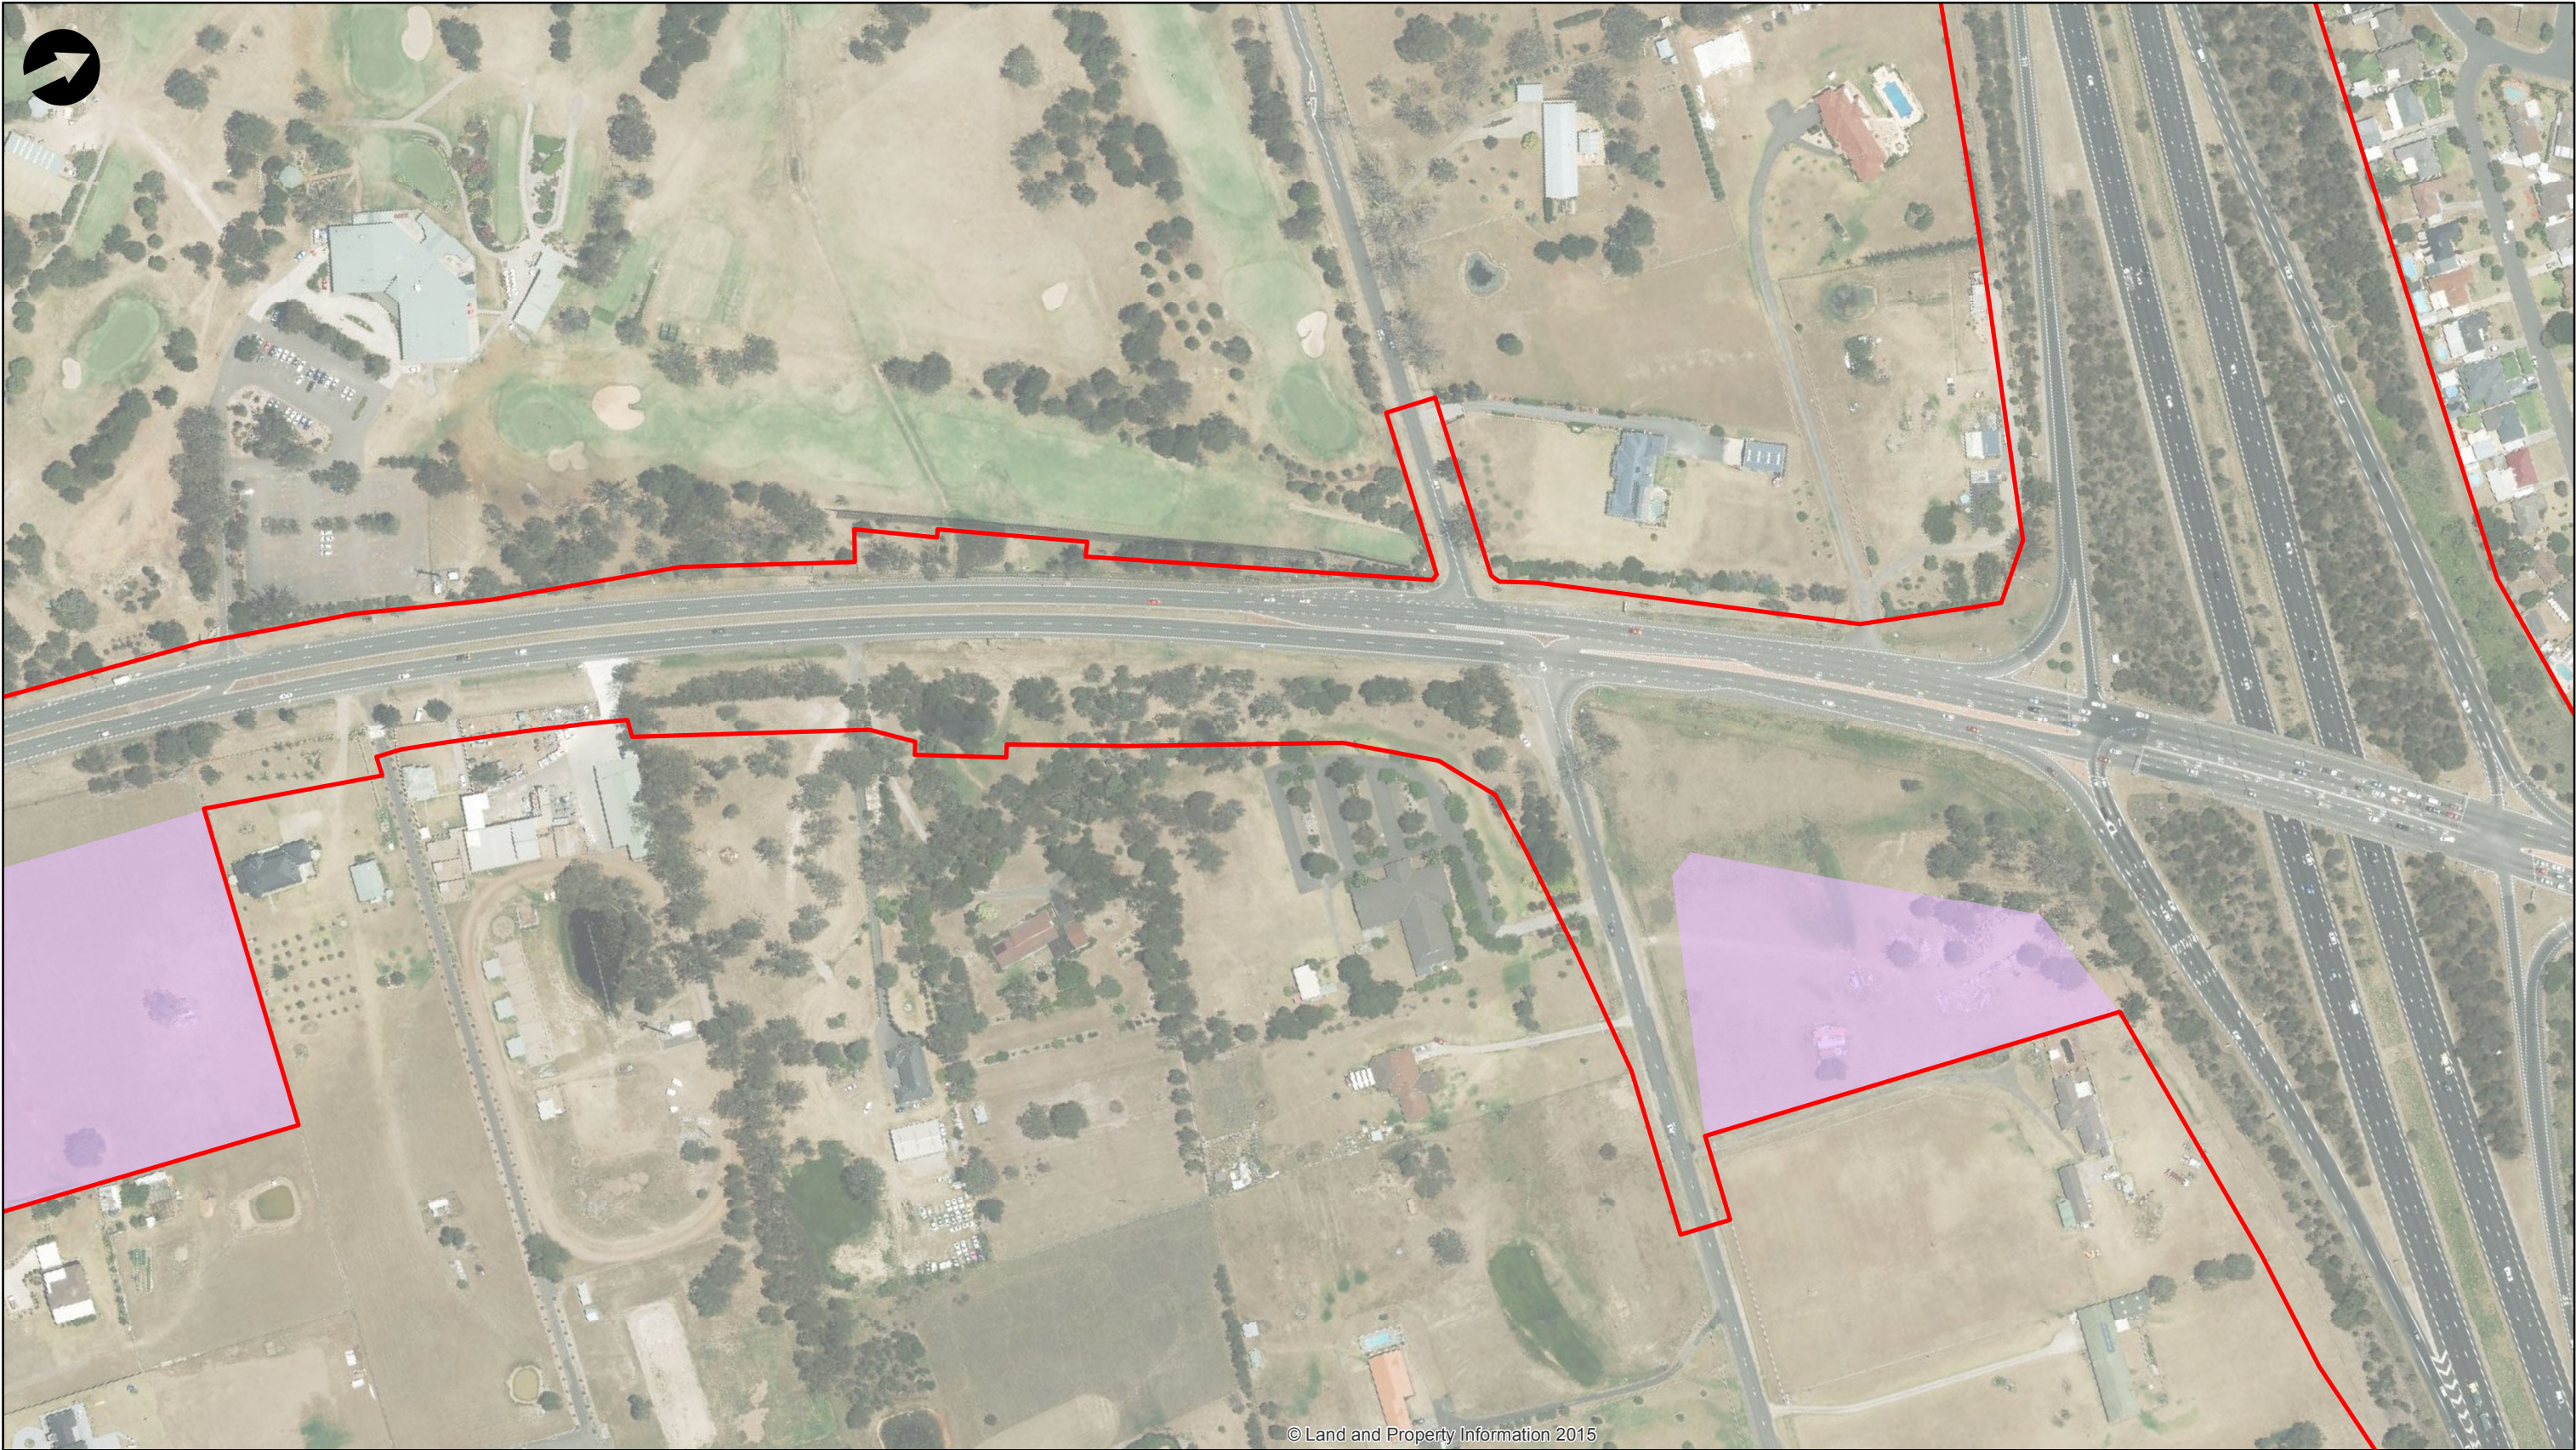


© Land and Property Information 2015

Legend

- Scheduled Premise Boundary
- Ancillary Facility Sites


TNR3N-FG-EN01-2002

Key Plan

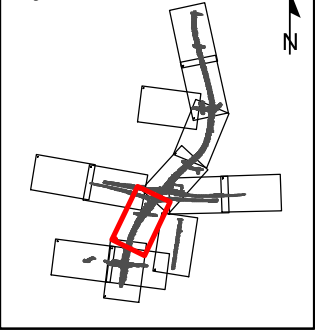

©Copyright Information

Client Lendlease				
Job Title The Northern Road Stage 3				
Drawing Title Scheduled Premise Boundary (Sheet 2 of 14)				
Metres 0 25 50 75 100				
0	07/02/2017	RT	HM	PR
Issue	Date	By	Chkd	Appd



Level 10, 201 Kent St
Sydney, NSW 2000

Scale at A3
1:2,500

Coordinate System
GDA94, MGA94 - Zone 56

Figure Status
Final

Figure No
ENV-FIG-2002


A



© Land and Property Information 2015

- Legend**
- Scheduled Premise Boundary
 - Ancillary Facility Sites

TNR3N-FG-EN01-2003

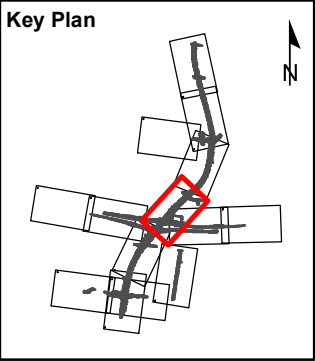


© Copyright Information

Client Lendlease				
Job Title The Northern Road Stage 3				
Drawing Title Scheduled Premise Boundary (Sheet 3 of 14)				
Metres 0 25 50 75 100				
0	07/02/2017	RT	HM	PR
Issue	Date	By	Chkd	Appd

Level 10, 201 Kent St
Sydney, NSW 2000

Scale at A3 1:2,500	Figure Status Final
Coordinate System GDA94, MGA94 - Zone 56	
Figure No ENV-FIG-2003	A

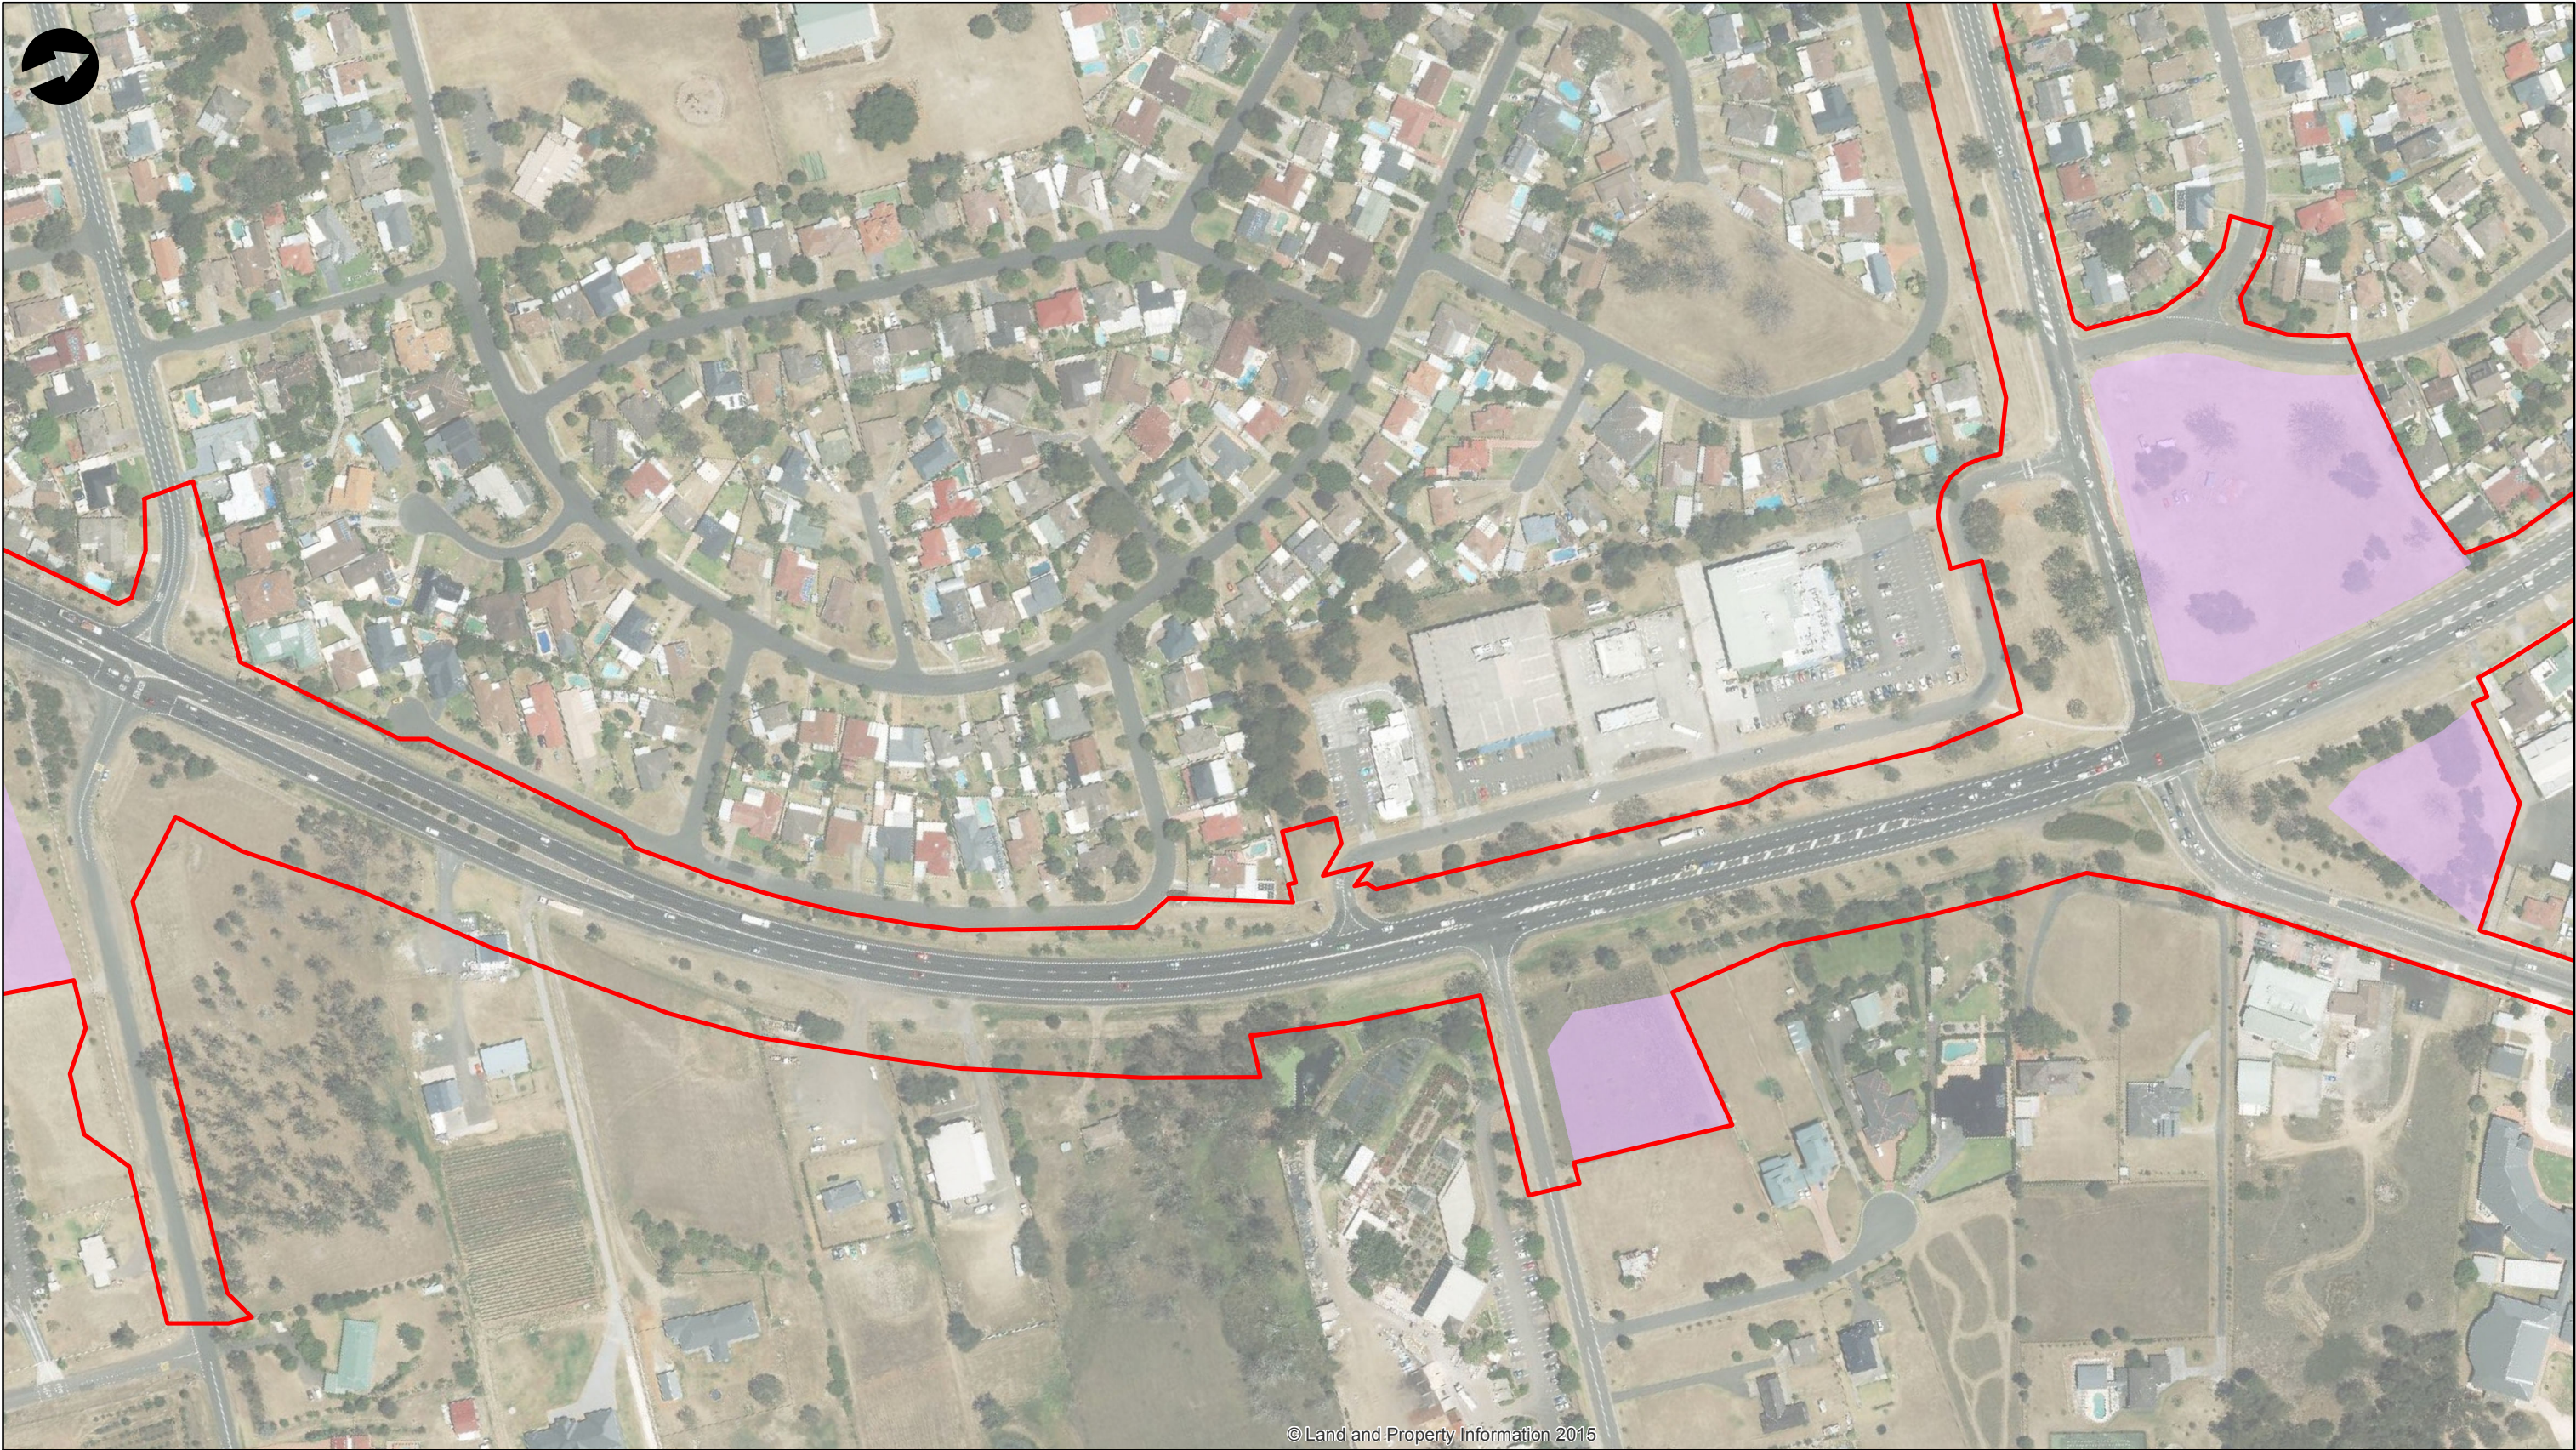

Legend

- Scheduled Premise Boundary
- Ancillary Facility Sites

Key Plan

©Copyright Information

Client Lendlease				
Job Title The Northern Road Stage 3				
Drawing Title Scheduled Premise Boundary (Sheet 4 of 14)				
Metres 0 25 50 75 100				
0	07/02/2017	RT	HM	PR
Issue	Date	By	Chkd	Appd

Client
Lendlease

Job Title
The Northern Road Stage 3

Drawing Title
Scheduled Premise Boundary (Sheet 4 of 14)

Scale at A3
1:2,500

Figure Status
Final

Coordinate System
GDA94, MGA94 - Zone 56

Figure No
ENV-FIG-2004


APB JV

Level 10, 201 Kent St
Sydney, NSW 2000

A

TNR3N-FG-EN01-2004

© Arup

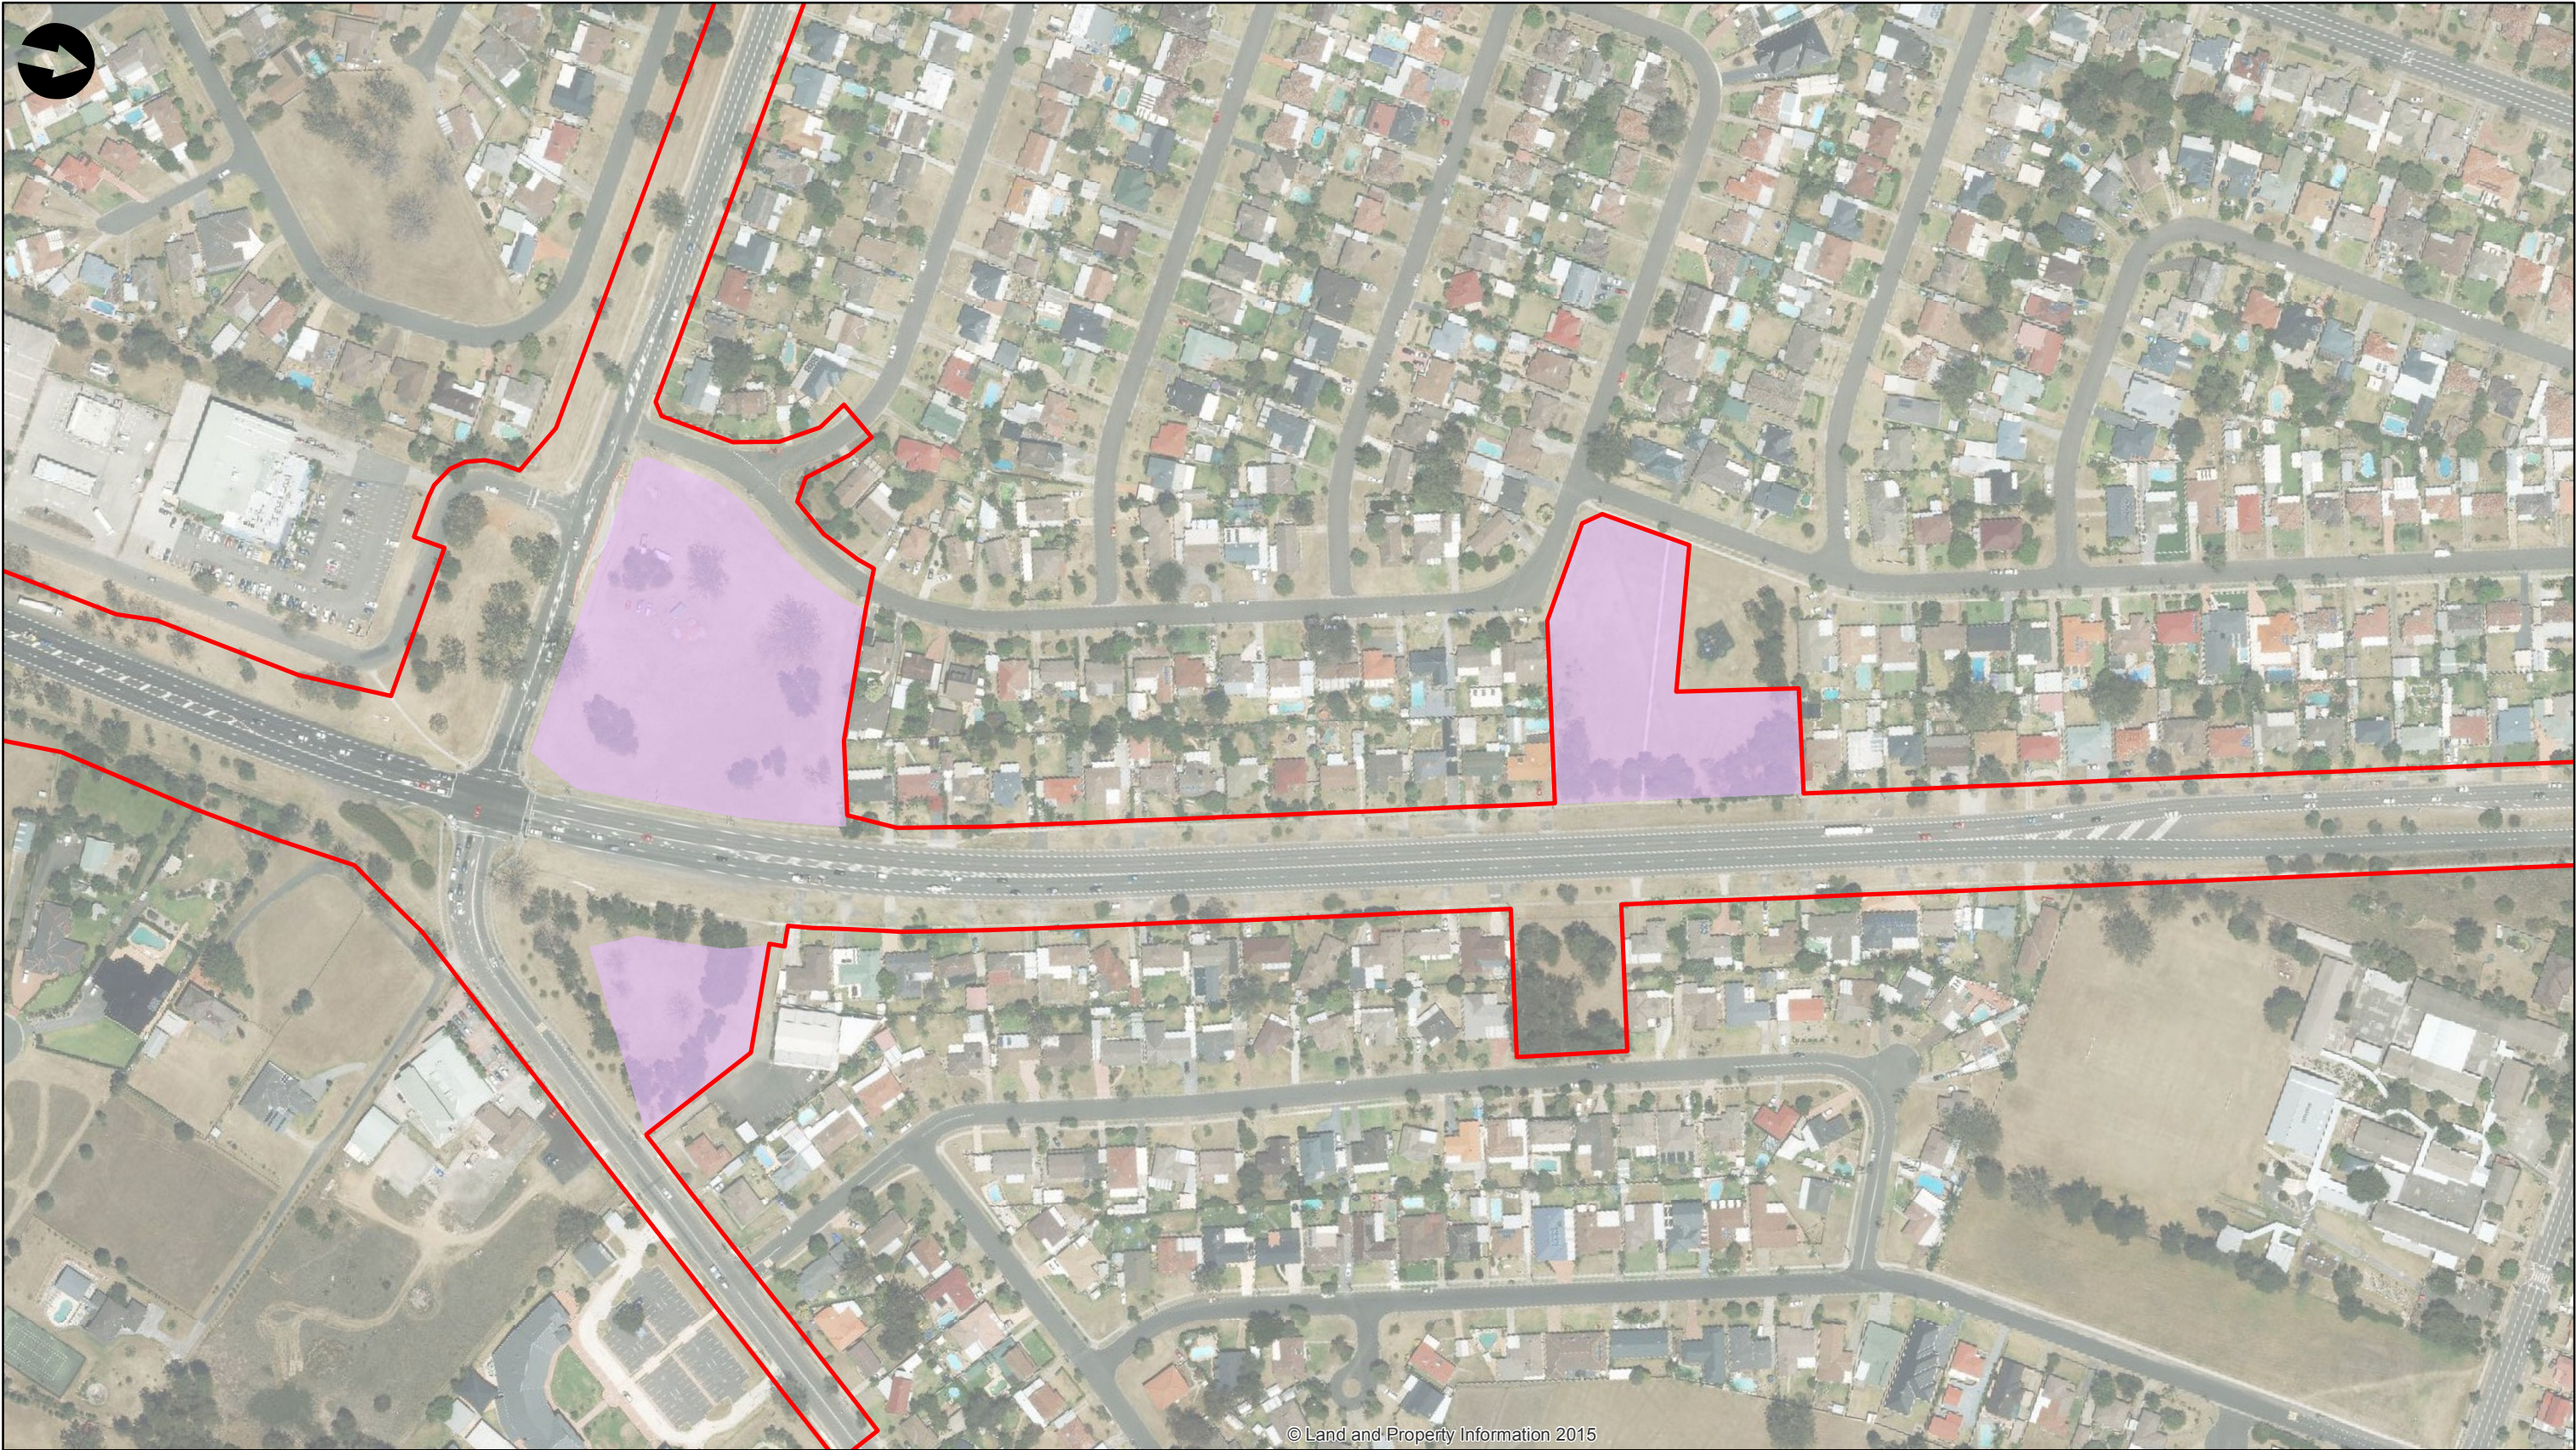


© Land and Property Information 2015

Legend

- Scheduled Premise Boundary
- Ancillary Facility Sites

TNR3N-FG-EN01-2005

Key Plan

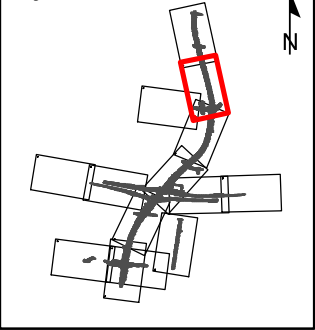

©Copyright Information

Client Lendlease				
Job Title The Northern Road Stage 3				
Drawing Title Scheduled Premise Boundary (Sheet 5 of 14)				
Metres 0 25 50 75 100				
0	07/02/2017	RT	HM	PR
Issue	Date	By	Chkd	Appd

Level 10, 201 Kent St
Sydney, NSW 2000

Scale at A3
1:2,500

Coordinate System
GDA94, MGA94 - Zone 56

Figure No
ENV-FIG-2005

Figure Status
Final

A




© Land and Property Information 2015

Legend

- Scheduled Premise Boundary
- Ancillary Facility Sites

TNR3N-FG-EN01-2006

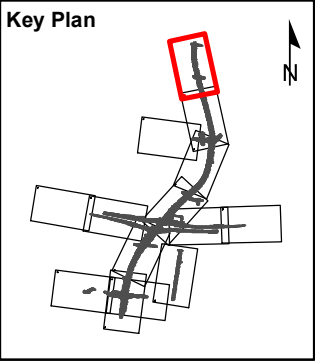

Client Lendlease				
Job Title The Northern Road Stage 3				
Drawing Title Scheduled Premise Boundary (Sheet 6 of 14)				
Metres 0 25 50 75 100				
0	07/02/2017	RT	HM	PR
Issue	Date	By	Chkd	Appd

APB JV

Level 10, 201 Kent St
Sydney, NSW 2000

Scale at A3 1:2,500	Figure Status Final
Coordinate System GDA94, MGA94 - Zone 56	
Figure No ENV-FIG-2006	A




© Land and Property Information 2015

Legend

- Scheduled Premise Boundary
- Ancillary Facility Sites


TNR3N-FG-EN01-2007

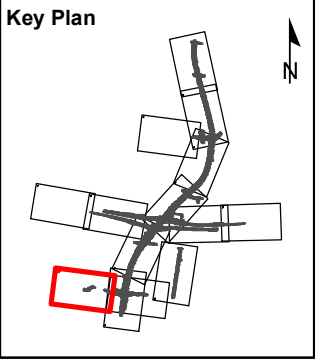

Client Lendlease				
Job Title The Northern Road Stage 3				
Drawing Title Scheduled Premise Boundary (Sheet 7 of 14)				
Metres 0 25 50 75 100				
0	07/02/2017	RT	HM	PR
Issue	Date	By	Chkd	Appd

Level 10, 201 Kent St
Sydney, NSW 2000

Scale at A3 1:2,500	Figure Status Final
Coordinate System GDA94, MGA94 - Zone 56	
Figure No ENV-FIG-2007	A

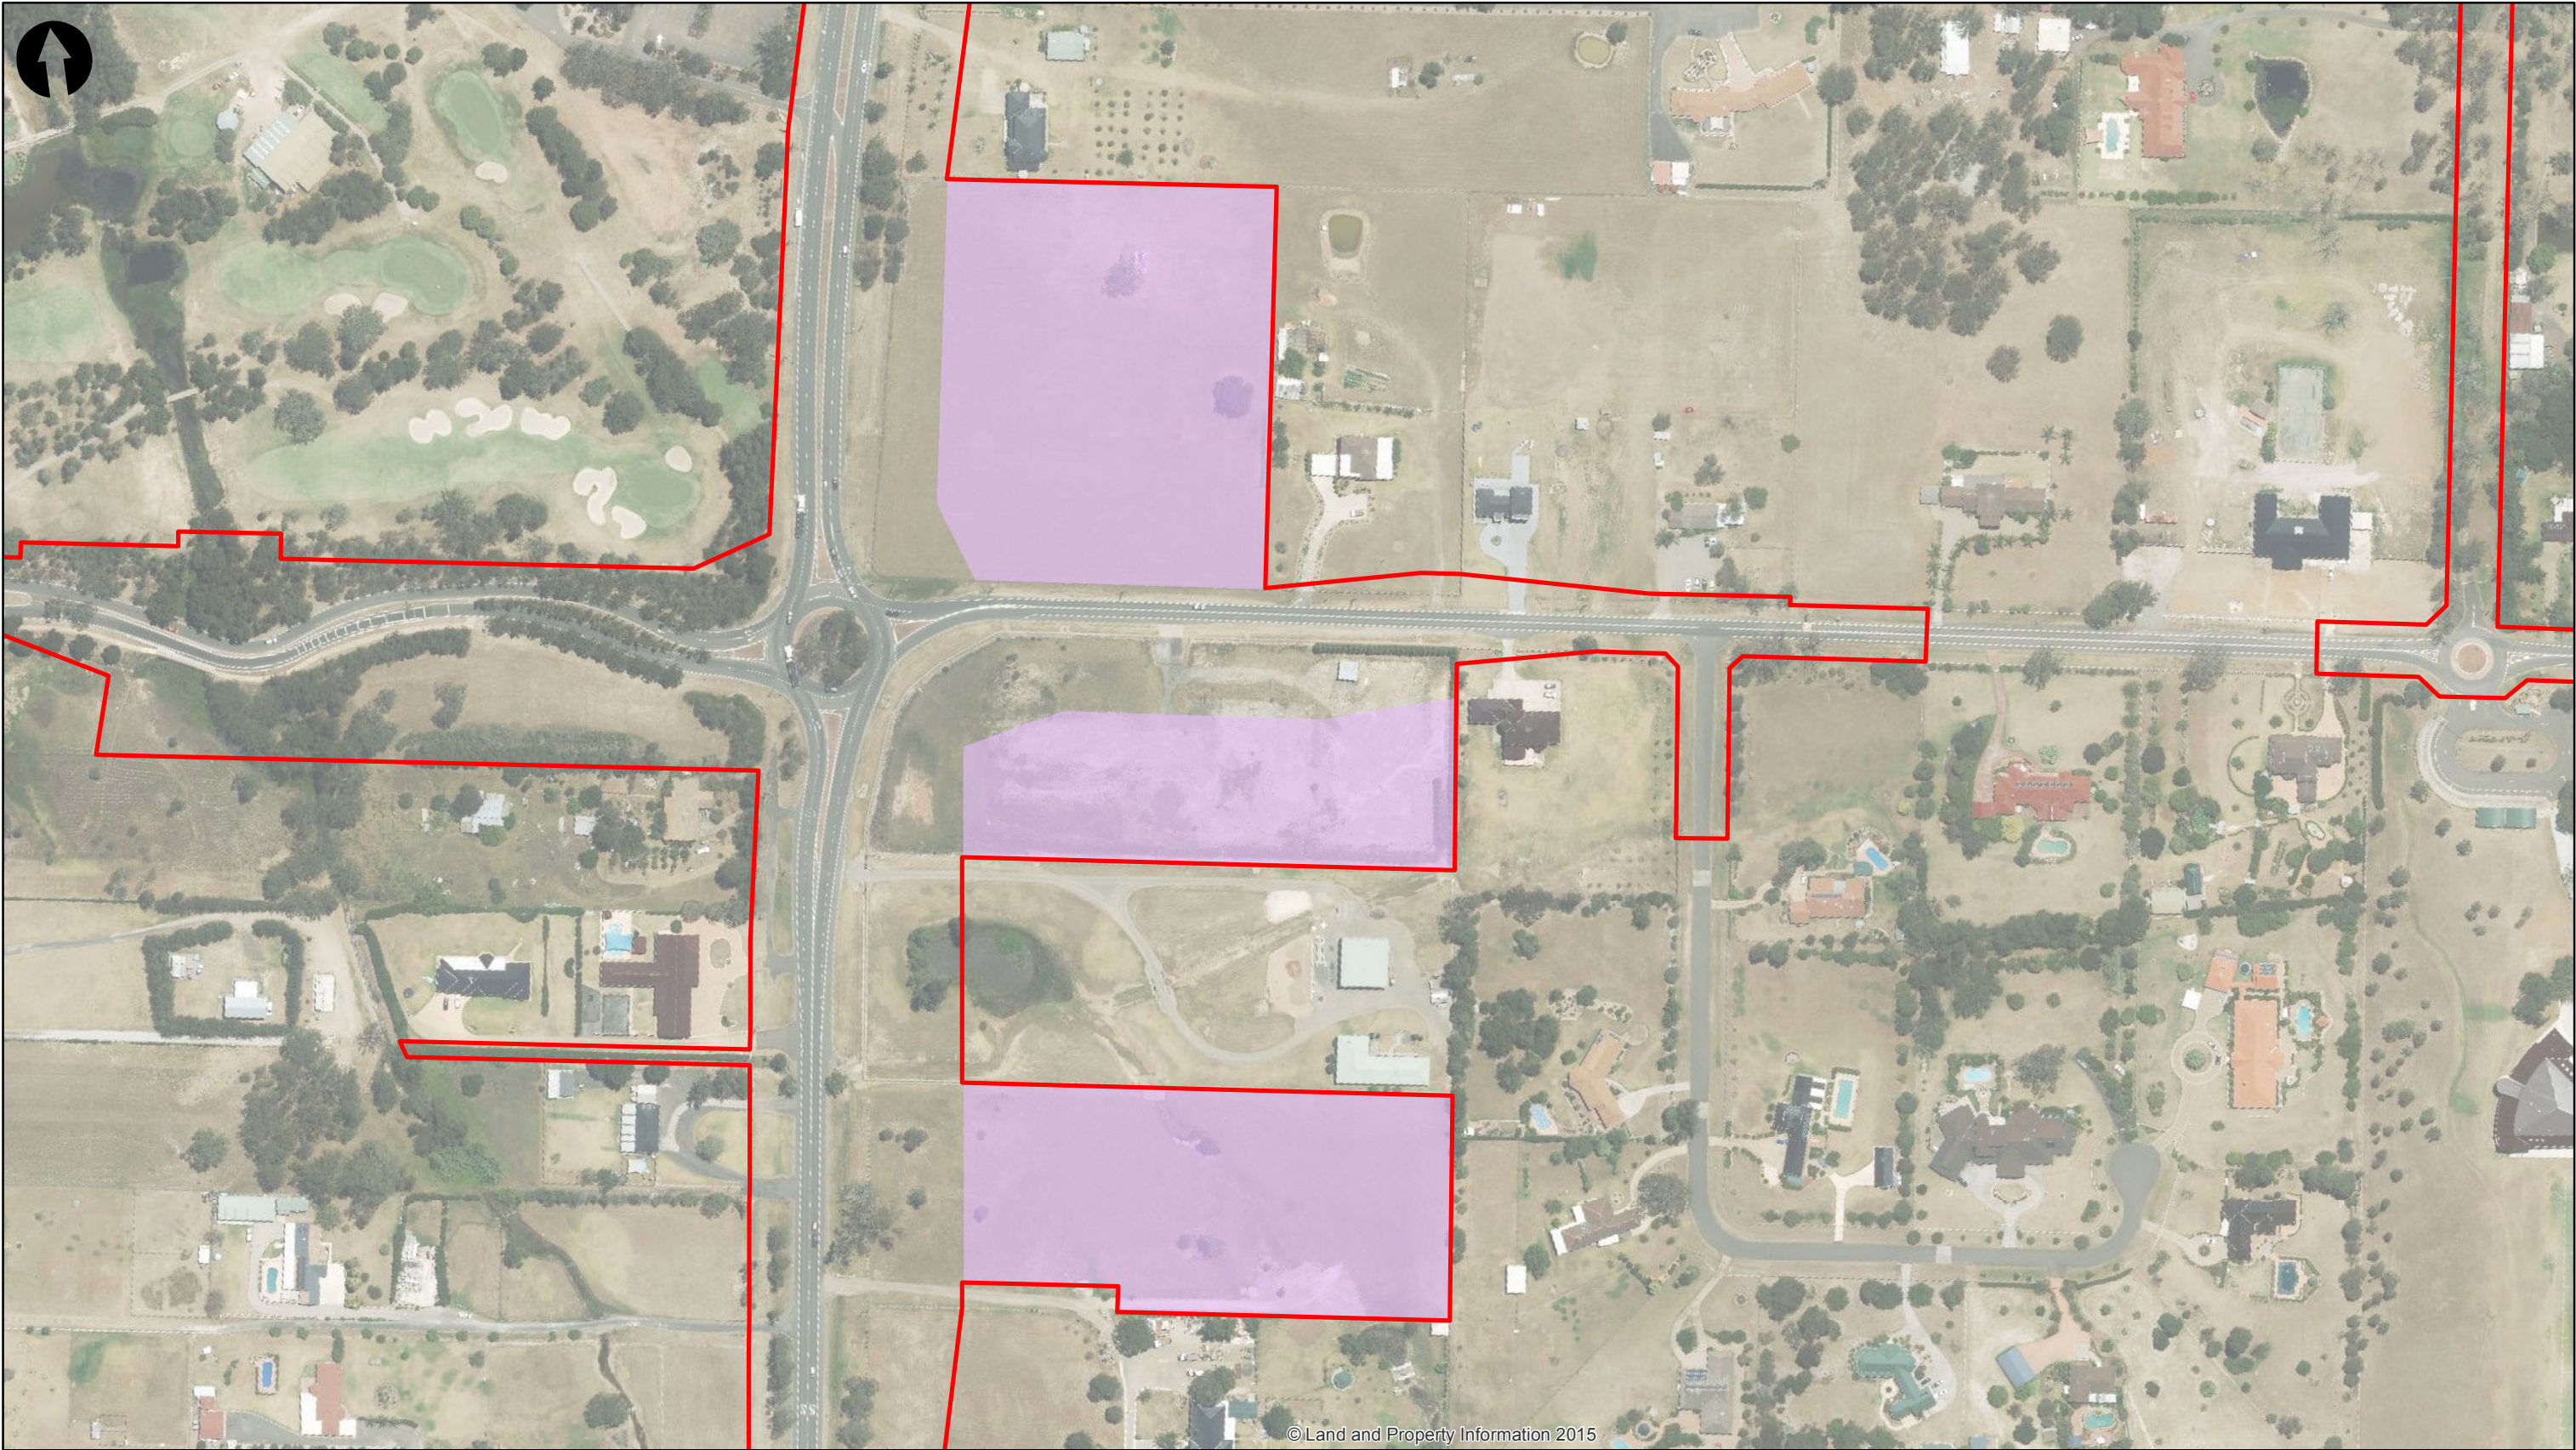


© Land and Property Information 2015

Legend

- Scheduled Premise Boundary
- Ancillary Facility Sites


TNR3N-FG-EN01-2008

Key Plan

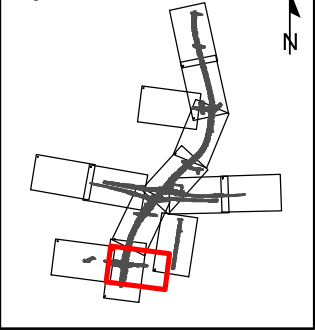

© Copyright Information

Client Lendlease				
Job Title The Northern Road Stage 3				
Drawing Title Scheduled Premise Boundary (Sheet 8 of 14)				
Metres 0 25 50 75 100				
0	07/02/2017	RT	HM	PR
Issue	Date	By	Chkd	Appd



Level 10, 201 Kent St
Sydney, NSW 2000

Scale at A3
1:2,500

Coordinate System
GDA94, MGA94 - Zone 56

Figure Status
Final

Figure No
ENV-FIG-2008

A




© Land and Property Information 2015

- Legend
- Scheduled Premise Boundary

Ancillary Facility Sites

TNR3N-FG-EN01-2009

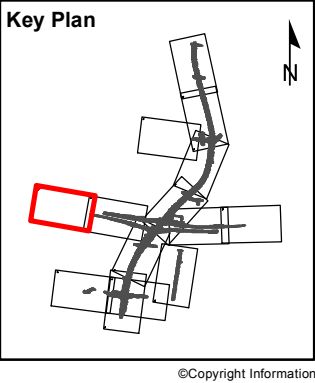

Client				
Lendlease				
Job Title				
The Northern Road Stage 3				
Drawing Title				
Scheduled Premise Boundary (Sheet 9 of 14)				
Metres				
0	25	50	75	100
0	07/02/2017	RT	HM	PR
Issue	Date	By	Chkd	Appd

APB JV

Level 10, 201 Kent St
Sydney, NSW 2000

Scale at A3
1:2,500

Figure Status
Final

Coordinate System
GDA94, MGA94 - Zone 56

Figure No
ENV-FIG-2009

A




© Land and Property Information 2015

- Legend
- Scheduled Premise Boundary

Ancillary Facility Sites

TNR3N-FG-EN01-2010

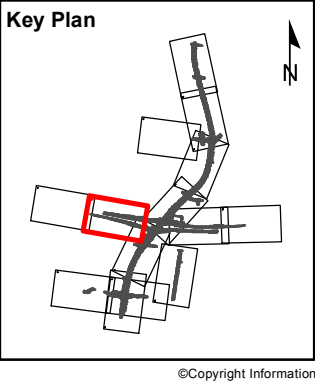

Client				
Lendlease				
Job Title				
The Northern Road Stage 3				
Drawing Title				
Scheduled Premise Boundary (Sheet 10 of 14)				
Metres				
0	25	50	75	100
0	07/02/2017	RT	HM	PR
Issue	Date	By	Chkd	Appd

APB JV

Level 10, 201 Kent St
Sydney, NSW 2000

Scale at A3
1:2,500

Coordinate System
GDA94, MGA94 - Zone 56

Figure Status
Final


Figure No
ENV-FIG-2010

A



- Legend**
- Scheduled Premise Boundary
 - Ancillary Facility Sites

TNR3N-FG-EN01-2011

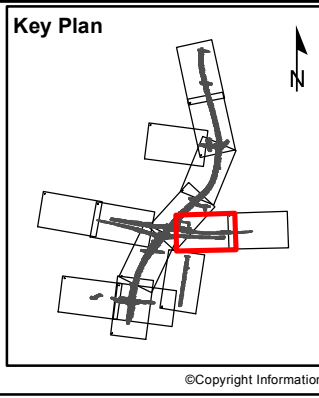

Client Lendlease				
Job Title The Northern Road Stage 3				
Drawing Title Scheduled Premise Boundary (Sheet 11 of 14)				
Metres 0 25 50 75 100				
0	07/02/2017	RT	HM	PR
Issue	Date	By	Chkd	Appd

Level 10, 201 Kent St
Sydney, NSW 2000

Scale at A3 1:2,500	Figure Status Final
Coordinate System GDA94, MGA94 - Zone 56	
Figure No ENV-FIG-2011	A

© Arup




© Land and Property Information 2015

Legend

- Scheduled Premise Boundary
- Ancillary Facility Sites

TNR3N-FG-EN01-2012

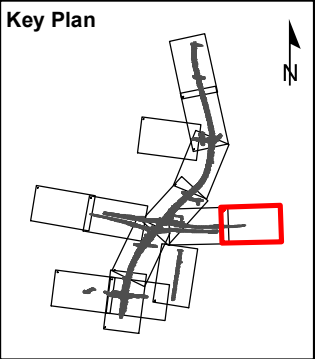

Client Lendlease				
Job Title The Northern Road Stage 3				
Drawing Title Scheduled Premise Boundary (Sheet 12 of 14)				
Metres 0 25 50 75 100				
0	07/02/2017	RT	HM	PR
Issue	Date	By	Chkd	Appd

Level 10, 201 Kent St
Sydney, NSW 2000


Scale at A3 1:2,500	Figure Status Final
Coordinate System GDA94, MGA94 - Zone 56	
Figure No ENV-FIG-2012	A



© Land and Property Information 2015

- Legend
- Scheduled Premise Boundary
- Ancillary Facility Sites

TNR3N-FG-EN01-2013

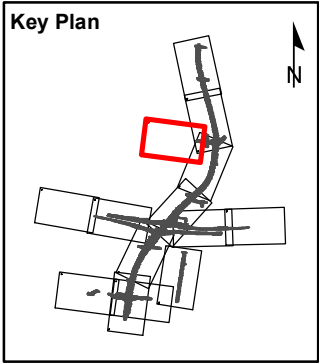

Client				
Lendlease				
Job Title				
The Northern Road Stage 3				
Drawing Title				
Scheduled Premise Boundary (Sheet 13 of 14)				
Metres				
0	25	50	75	100
0	07/02/2017	RT	HM	PR
Issue	Date	By	Chkd	Appd

APB JV

Level 10, 201 Kent St
Sydney, NSW 2000

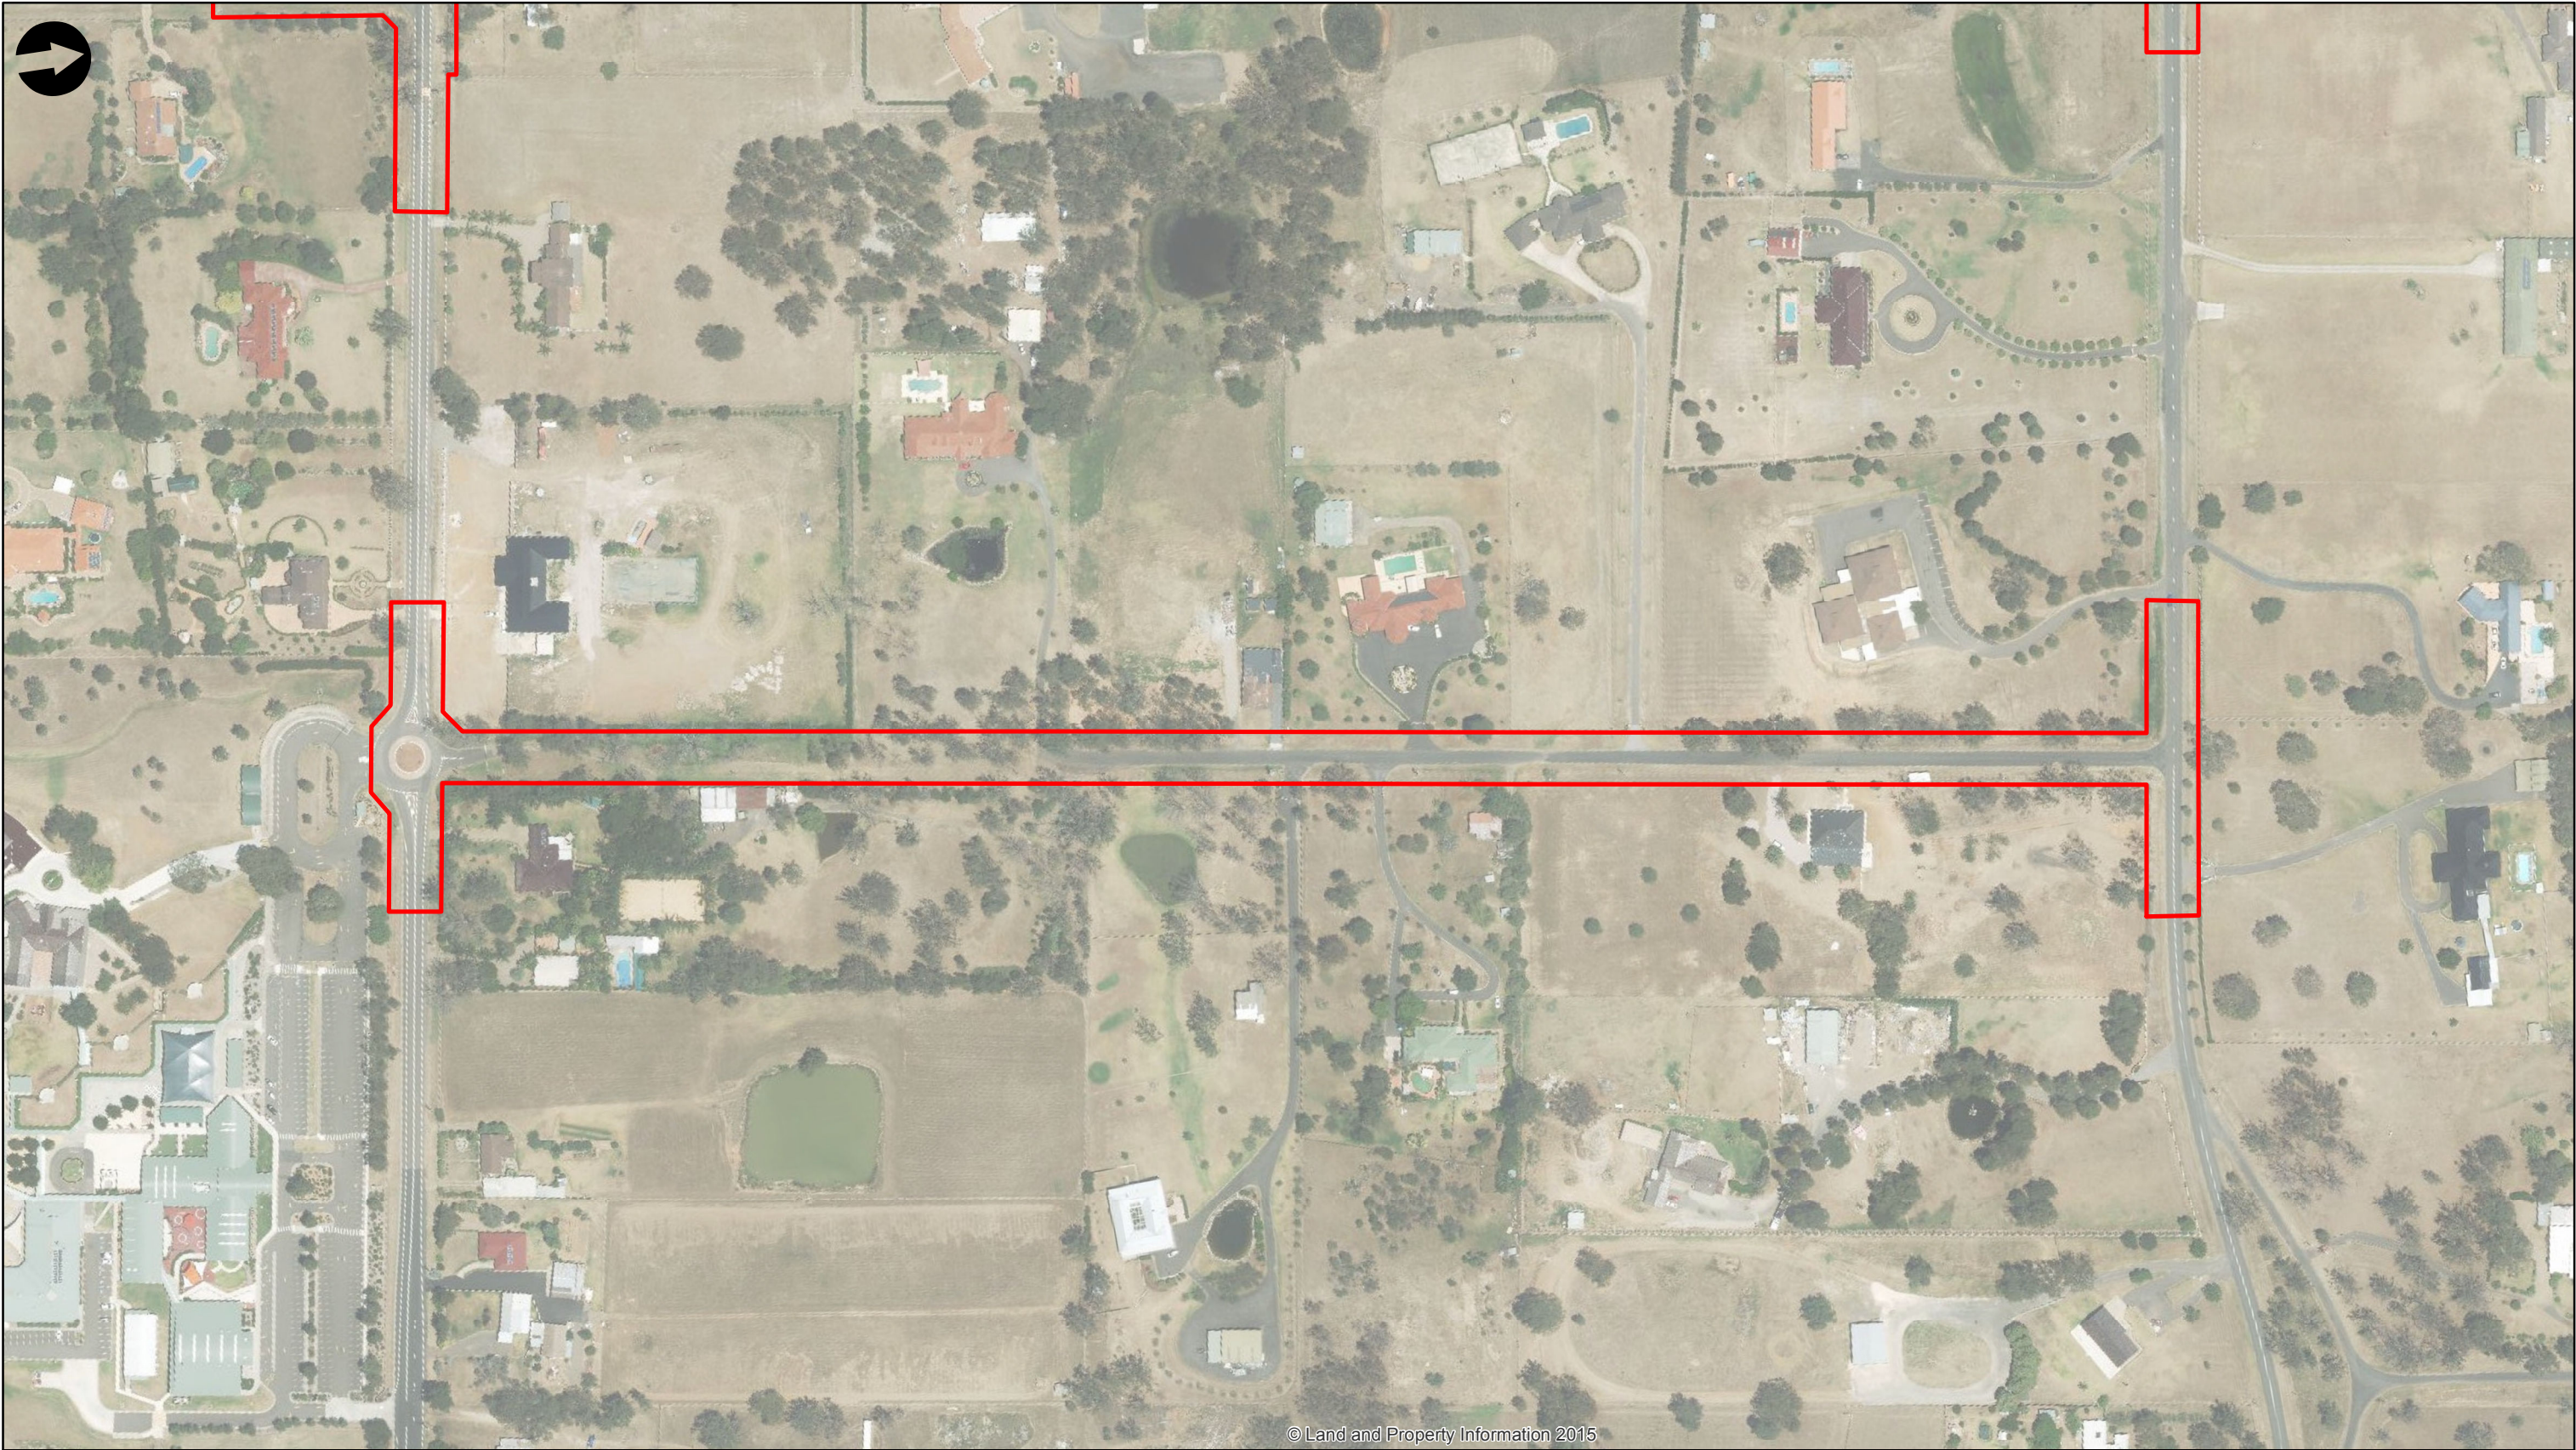
Scale at A3
1:2,500

Figure Status
Final

Coordinate System
GDA94, MGA94 - Zone 56



Figure No
ENV-FIG-2013

A




© Land and Property Information 2015


Legend

-  Scheduled Premise Boundary
-  Ancillary Facility Sites

TNR3N-FG-EN01-2014

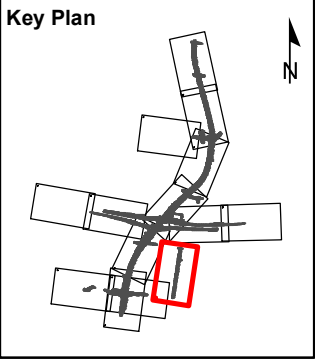

Client				
Lendlease				
Job Title				
The Northern Road Stage 3				
Drawing Title				
Scheduled Premise Boundary (Sheet 14 of 14)				
Metres				
<div><div></div><div>0255075100</div></div>				
0	07/02/2017	RT	HM	PR
Issue	Date	By	Chkd	Appd



Level 10, 201 Kent St
Sydney, NSW 2000

Scale at A3
1:2,500

Coordinate System
GDA94, MGA94 - Zone 56

Figure Status
Final

Figure No
ENV-FIG-2014

A